

**UTILITY PERMIT FOR USE OF TYLER COUNTY
ROAD RIGHT OF WAYS FOR CONSTRUCTION
OF UNDERGROUND UTILITY LINES**

ENTRUST Solutions Group _____, whose principal address is 1922 Dry Creek Way, Suite 116
San Antonio, TX 78259
hereinafter referred to as ENTRUST _____, does hereby make application for a utility
permit to utilize land owned by Tyler County, Texas, further described as ROW Work - Aerial
and has hereinafter provided:

I.

Spectrum _____ is the utility provider of Fiber Optics utility and the utility
line constructed will be used for Internet Use.

II.

Spectrum _____ will construct, operate and maintain the utility line and
said buried pipe, cable and or casing shall not be greater than N/A in diameter pursuant to
said precinct commissioner's diameter limitations. Said utility line will cross Tyler County Land, further
described as Over-Lash to Existing poles on starting on CR's 3260, hereinafter referred to as 'Land',
approximately 612 feet W (N, S, E, or W) of CR 3265 (street name)
and _____ feet _____ (N, S, E, or W) of _____ (street name).

Spectrum proposes to instal vi over-lassh to existing poles 3434' of fiber optic cable along CR 3260 (612') CR 3265 (478' & CR 3266 (2344')

III.

_____ will construct, operate and maintain the line, including any pipe,
cable or casing buried for said line, in a good and workmanlike manner, in compliance with the
highest standards of utility line construction and in accordance with all Federal and State laws
and regulations.

IV.

Spectrum _____ will construct utility lines across Land and the depth of said line should
be such that: (1) it should not interfere with the continued maintenance of Land; (2) said depth must be
approved by the Commissioner of said precinct. Spectrum _____ will restore the surface
of Land to the same condition, or better than it was prior to the construction of said utility line.

V.

Spectrum _____ agrees and understands that it's use of the Land shall be limited
exclusively to the purpose designated herein and should Tyler County reasonable determine that the
utility line needs to be moved or said line presents and undue threat to the public safety,
Spectrum _____ will remove and relocate the utility line at Spectrum _____'s
cost and expense upon thirty (30) days written notification by Tyler County.

VI.

Spectrum and its successors and designees hereby indemnify and agree to hold Tyler County, its officials and affiliated agencies harmless from any and all claims of personal injury, including death, damage to equipment, supplies or personal property or any other claims that may arise by virtue of Spectrum's use of Land for the construction, operation and maintenance of the utility line. Future Communication, INC shall provide Tyler County with a certificate of liability insurance in the amount of \$ 1,000,000.00 showing Tyler County as an additional named insured under the policy at least seven (7) days before construction begins, and such policy is to remain in force while said utility line is in use.

Future Communication, INC will be the Contractors Spectrum will use to perform the work on this project

VII.

Tyler County makes no warranty of title or representation of right of use. Any suit filed by any adjacent land owner shall be defended by Spectrum, and Tyler County shall not be liable or responsible for defending any suit or title to such Land. Should suit be filed against Tyler County for such a situation, it will be Spectrum's financial responsibility to defend Tyler County and pay any judgment or monies assessed against Tyler County for said law suit.

VIII.

Spectrum shall provide and post utility line marker and/or signs on Land and will maintain the up keep of such signs.

IX.

Spectrum is required to pay a \$1,500.00 Administration Fee to the Tyler County Commissioner's Precinct where the line will be located. Payment is due prior to the time of approval by Tyler County Commissioner's Court. Payment must be made in the form of check, cashier's check or money order.

By execution hereof, in the spaces provided below, Spectrum does hereby apply for a utility permit and Tyler County does hereby grant said permit to Spectrum pursuant to and including all the conditions stated herein above. Said permit will be effective on the date that the utility permit is signed by the authorized signatory for Tyler County.

Dated this 7th day of July, 2026.

By: Phillip Gunn (Signature of Authorized Company Representative)

Phillip Gunn (Printed name of Authorized Company Representative)

PERMIT IS HEREBY GRANTED ON BEHALF OF TYLER COUNTY, TEXAS

By: _____
HONORABLE MILTON POWERS
TYLER COUNTY JUDGE

Re: PID 6806559 | SMB MFI PATRICK HOME OFFICE, | 593 COUNTY ROAD 3266 | COLMESNEIL | 2617846.00

From: mary walters (mdw75979@yahoo.com)

To: pgunn@entrustsol.com

Date: Tuesday, July 7, 2026 at 04:30 PM UTC

Thank you !

Mary Walters

Tyler County Commissioners Office

Precinct # 3 & # 4

205 N. Charlton St.

Woodville, TX 75979-4803

409-283-7623

On Tuesday, July 7, 2026 at 11:01:14 AM CDT, Phillip Gunn <pgunn@entrustsol.com> wrote:

Hi Mary,

Can you please pass this application to work in the ROW & application map to Commissioner Marshall of Precinct 3.

Please let us know if there will be fees involved in this overhead work.

Thank You

Phillip Gunn

Telecommunications Planner II · Electrical-Utilities



(303) 788-9168 (Office)

1922 Dry Creek Way Suite 116

San Antonio, TX 78259

ENTRUST Solutions Group is now a Leidos company.

NOTE:


THE INFORMATION AND GRAPHICS DEPICTED ON THIS SHEET HAVE BEEN PLOTTED FROM AVAILABLE RECORDS AND FIELD OBSERVATIONS BUT ARE NOT NECESSARILY EXACT. IT IS THE EXCAVATOR'S RESPONSIBILITY TO VERIFY AND FIELD LOCATE ALL UNDERGROUND OBSTRUCTIONS AND UTILITIES PRIOR TO EXCAVATION. COMPLETE REPAIR OF ANY AND ALL DAMAGES INCURRED SHALL BE AT THE EXPENSE OF THE EXCAVATOR.



CALL BEFORE YOU DIG
UNDERGROUND SERVICE ALERT
48 HOURS NOTICE REQUIRED
CALL: 1-800-344-8377

PROPOSED CONDUIT WILL CLEAR A MINIMUM OF 2' FROM ALL UNDERGROUND EXISTING UTILITIES AND DRAINAGE STRUCTURES FROM HORIZONTAL AND VERTICAL CLEARANCE.

NO FACILITIES OF COUNTY ROAD 3266 WERE MARKED IN FIELD. LOCATES WERE NOT MARKED

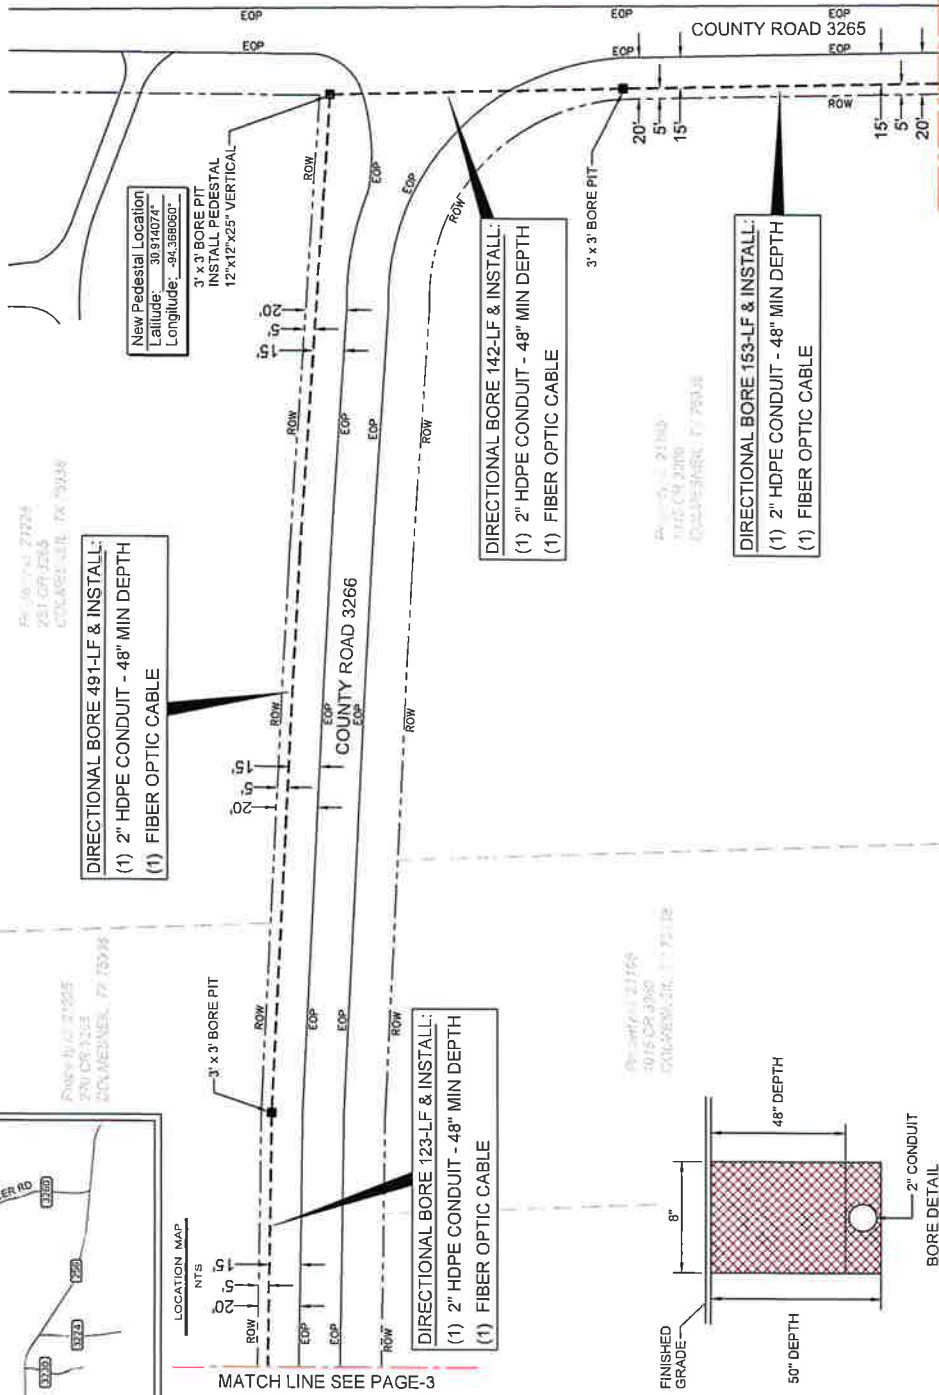

MATCH LINE SEE PAGE-1

[illegible]



NOTE:

THE INFORMATION AND GRAPHICS DEPICTED ON THIS SHEET HAVE BEEN PLOTTED FROM AVAILABLE RECORDS AND FIELD OBSERVATIONS BUT ARE NOT NECESSARILY EXACT. IT IS THE EXCAVATOR'S RESPONSIBILITY TO VERIFY AND FIELD LOCATE ALL UNDERGROUND OBSTRUCTIONS AND UTILITIES PRIOR TO EXCAVATION. COMPLETE REPAIR OF ANY AND ALL DAMAGES INCURRED SHALL BE AT THE EXPENSE OF THE EXCAVATOR.



PROPOSED CONDUIT WILL CLEAR A MINIMUM OF 2' FROM ALL UNDERGROUND EXISTING UTILITIES AND DRAINAGE STRUCTURES FROM HORIZONTAL AND VERTICAL CLEARANCE.

NO FACILITIES OF COUNTY ROAD 3266 WERE MARKED IN FIELD. LOCATES WERE NOT MARKED

Property of 21153
CR 3266
COLMESNEIL, TX 75938



Property of 31253
CR 3266
COLMESNEIL, TX 75938

Property of 21253
CR 3266
COLMESNEIL, TX 75938

DIRECTIONAL BORE 600-LF & INSTALL:
(1) 2" HDPE CONDUIT - 48" MIN DEPTH
(1) FIBER OPTIC CABLE

New Pedestal Location
Latitude: 30.914182°
Longitude: -94.371095°
3" x 3" BORE PIT
INSTALL PEDESTAL
12"x12"x25" VERTICAL

DIRECTIONAL BORE 329-LF & INSTALL:
(1) 2" HDPE CONDUIT - 48" MIN DEPTH
(1) FIBER OPTIC CABLE

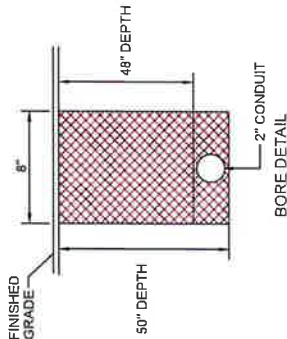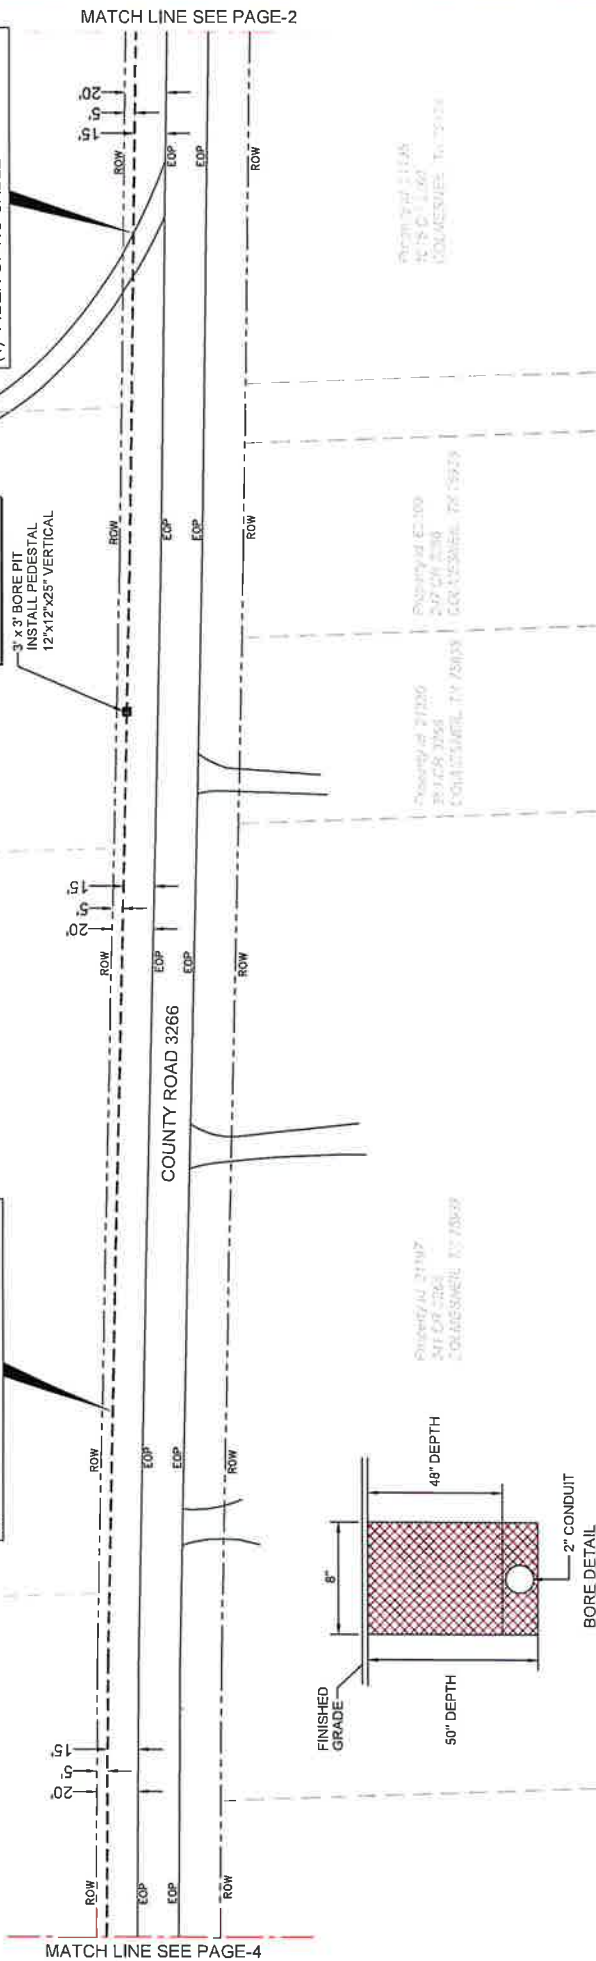

PROJECT: SMB MFI PATRICK HOME OFFICE,
LOCATION: 593 COUNTY ROAD 3266
DATE: 06-30-26
COUNTY PERMIT: NTS
APPROVED BY: RUSTY DICKSON

ENTRUST SOLUTIONS GROUP
A Laidos Company

PREPARED BY: [Signature]


REVISIONS	DATE	COMMENTS
1		DOWN GUY & ANCHOR SIDEWALK GUY & ANCHOR OVERLASH NEW UG TRENCH NEW UG BORE

LEGEND

- W - WATER UTILITY
- G - NATURAL GAS UTILITY
- GR - GRADE UTILITY
- T - TELEPHONE UTILITY
- E - ELECTRIC UTILITY
- SS - EX. SPECTRUM CONDUIT
- SC - UNDERGROUND
- UC - RIGHT OF WAY LINE
- ROW - EXISTING CURB
- EOP - EDGE OF PAVEMENT

BORE PIT

- POLE RISER
- NEW PEDESTAL
- TRANSFORMER POLE
- POWER POLE

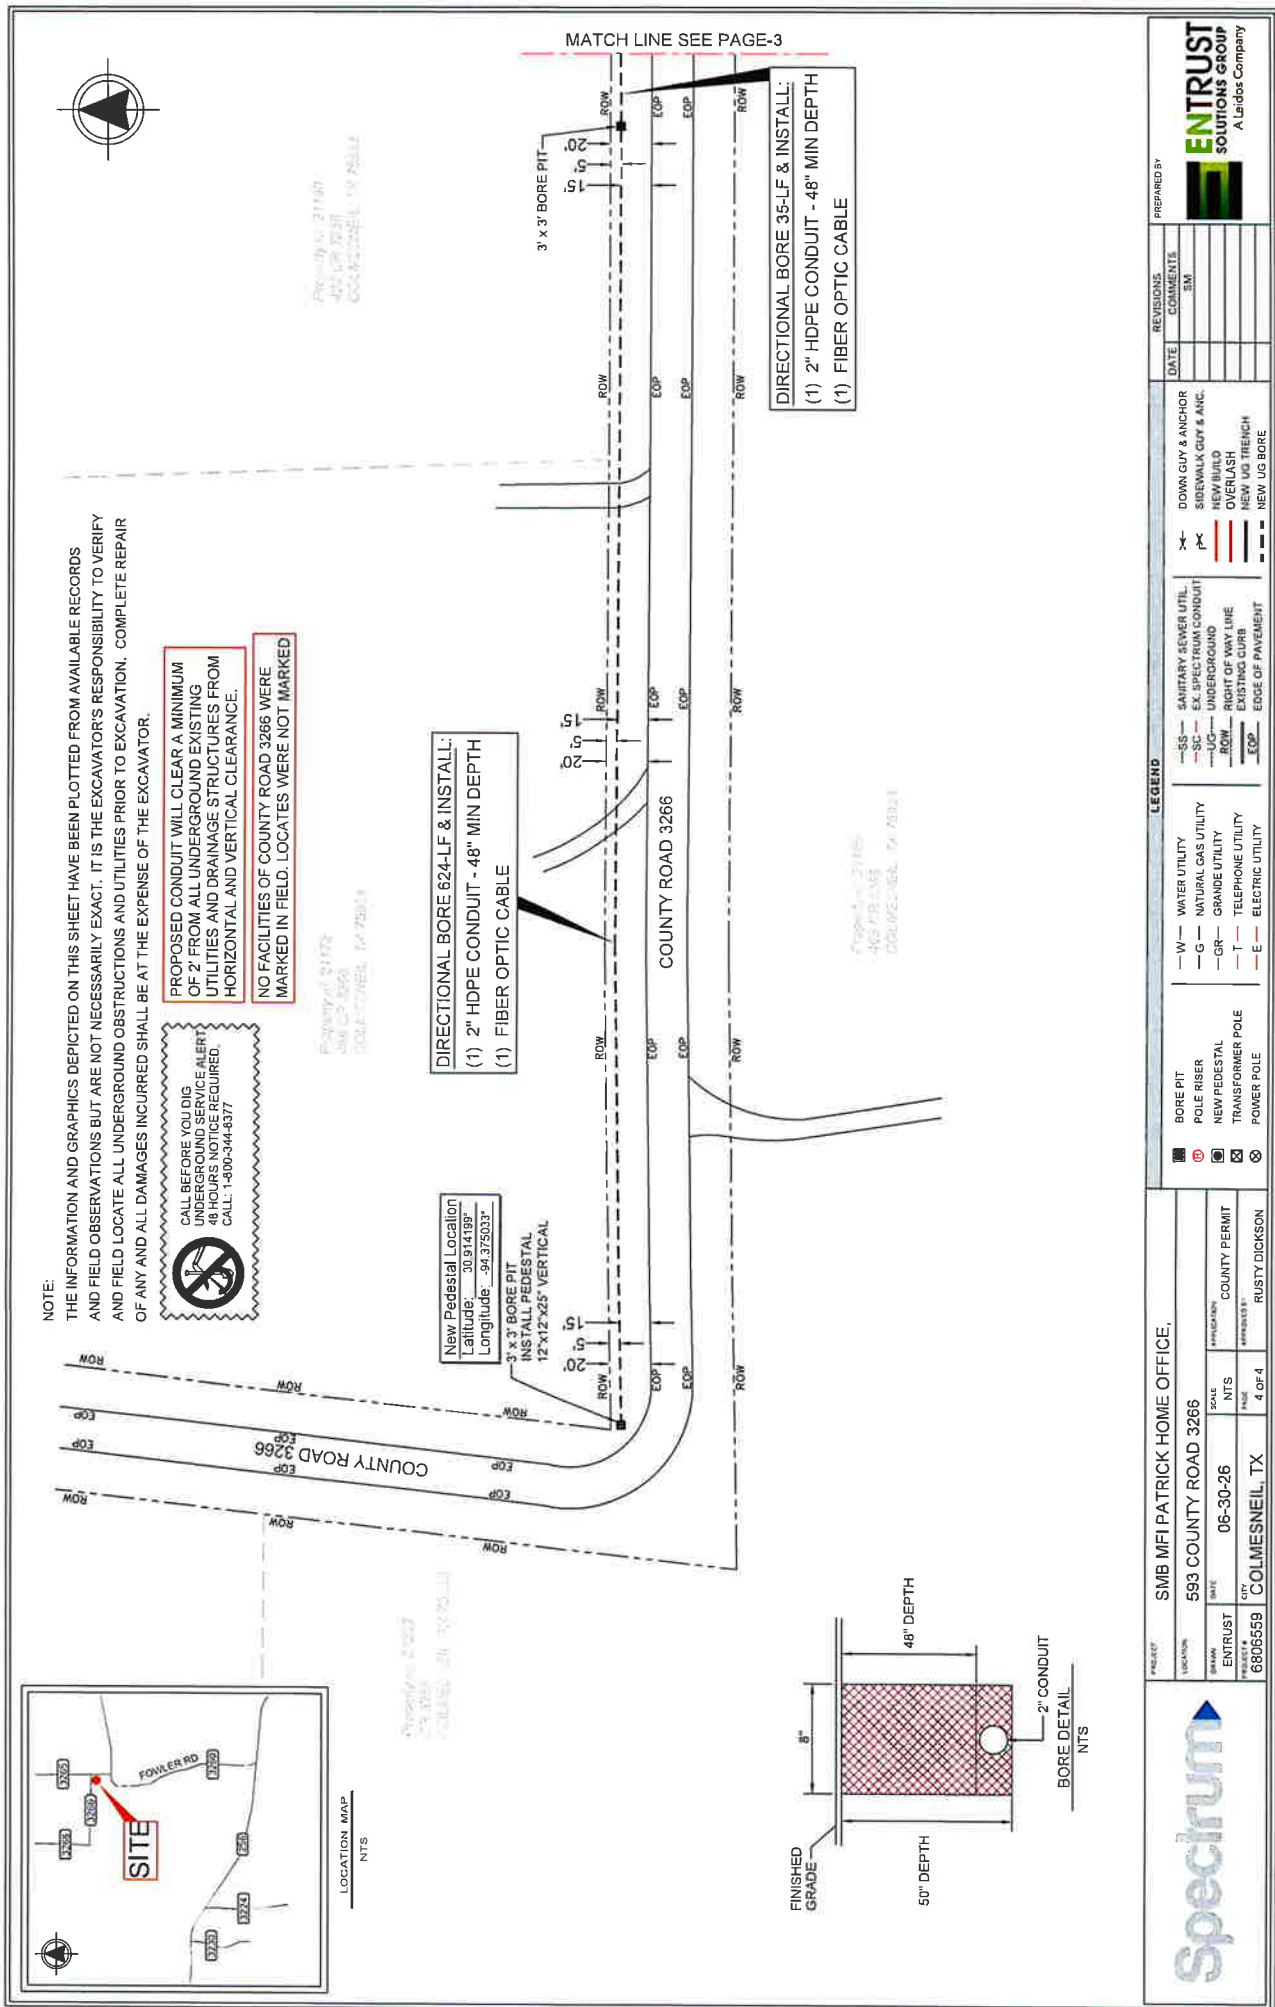

NOTE:
THE INFORMATION AND GRAPHICS DEPICTED ON THIS SHEET HAVE BEEN PLOTTED FROM AVAILABLE RECORDS
AND FIELD OBSERVATIONS BUT ARE NOT NECESSARILY EXACT. IT IS THE EXCAVATOR'S RESPONSIBILITY TO VERIFY
AND FIELD LOCATE ALL UNDERGROUND OBSTRUCTIONS AND UTILITIES PRIOR TO EXCAVATION. COMPLETE REPAIR
OF ANY AND ALL DAMAGES INCURRED SHALL BE AT THE EXPENSE OF THE EXCAVATOR.

PROPOSED CONDUIT WILL CLEAR A MINIMUM
OF 2' FROM ALL UNDERGROUND EXISTING
UTILITIES AND DRAINAGE STRUCTURES FROM
HORIZONTAL AND VERTICAL CLEARANCE.


NO FACILITIES OF COUNTY ROAD 3266 WERE
MARKED IN FIELD. LOCATES WERE NOT MARKED

CALL BEFORE YOU DIG
UNDERGROUND SERVICE ALERT
48 HOURS NOTICE REQUIRED
CALL: 1-800-344-4377

DIRECTIONAL BORE 624-LF & INSTALL:
(1) 2" HDPE CONDUIT - 48" MIN DEPTH
(1) FIBER OPTIC CABLE

New Pedestal Location
Latitude: 30.914199°
Longitude: -94.375033°
3' x 3' BORE PIT
INSTALL PEDESTAL
12' x 12' x 25' VERTICAL

DIRECTIONAL BORE 35-LF & INSTALL:
(1) 2" HDPE CONDUIT - 48" MIN DEPTH
(1) FIBER OPTIC CABLE

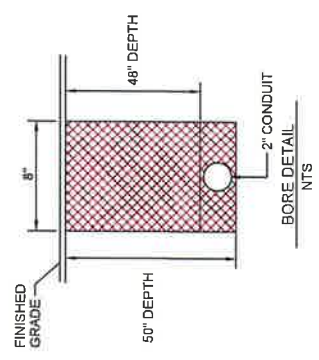

PROJECT: SMB MFI PATRICK HOME OFFICE,
593 COUNTY ROAD 3266

DRAWN: ENTRUST DATE: 06-30-26 SCALE: NTS
CITY: COLMESNEIL, TX PROJECT # 6806559 4 OF 4

APPROVED BY: RUSTY DICKSON

LEGEND

W	WATER UTILITY	BORE PIT
G	NATURAL GAS UTILITY	POLE RISER
GR	GRANDE UTILITY	NEW PEDESTAL
T	TELEPHONE UTILITY	TRANSFORMER POLE
E	ELECTRIC UTILITY	POWER POLE


SS	SANITARY SEWER UTIL.	DOWN GUY & ANCHOR
SC	EX. SPECTRUM CONDUIT	SIDEWALK GUY & ANC.
UG	UNDERGROUND	NEW BUILD
ROW	RIGHT OF WAY LINE	PERUSION
EXIST	EXISTING CURB	NEW TRENCH
EOP	EDGE OF PAVEMENT	NEW UG BORE

REVISIONS

DATE	COMMENTS
SM	

ENTRUST SOLUTIONS GROUP
A Laidos Company

MATCH LINE SEE PAGE-2

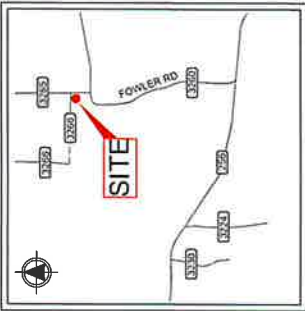


LOCATION MAP
NTS

DIRECTIONAL BORE 325-LF & INSTALL:
(1) 2" HDPE CONDUIT - 48" MIN DEPTH
(1) FIBER OPTIC CABLE

New Pedestal Location
Latitude: 30.912395°
Longitude: -94.368026°

3" x 3" BORE PIT
INSTALL PEDESTAL
12"x12"x25" VERTICAL

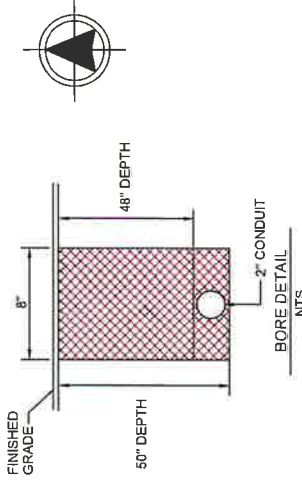

PROPOSED CONDUIT WILL CLEAR A MINIMUM OF 2' FROM ALL UNDERGROUND EXISTING UTILITIES AND DRAINAGE STRUCTURES FROM HORIZONTAL AND VERTICAL CLEARANCE.

NO FACILITIES OF COUNTY ROAD 3260 WERE MARKED IN FIELD. LOCATES WERE NOT MARKED



DIRECTIONAL BORE 550-LF & INSTALL:
(1) 2" HDPE CONDUIT - 48" MIN DEPTH
(1) FIBER OPTIC CABLE

Bore Pit Location
Latitude: 30.912248°
Longitude: -94.366281°

3" x 3" BORE PIT

DIRECTIONAL BORE 62-LF & INSTALL:
(1) 2" HDPE CONDUIT - 48" MIN DEPTH
(1) FIBER OPTIC CABLE

NOTE:
THE INFORMATION AND GRAPHICS DEPICTED ON THIS SHEET HAVE BEEN PLOTTED FROM AVAILABLE RECORDS AND FIELD OBSERVATIONS BUT ARE NOT NECESSARILY EXACT. IT IS THE EXCAVATOR'S RESPONSIBILITY TO VERIFY AND FIELD LOCATE ALL UNDERGROUND OBSTRUCTIONS AND UTILITIES PRIOR TO EXCAVATION. COMPLETE REPAIR OF ANY AND ALL DAMAGES INCURRED SHALL BE AT THE EXPENSE OF THE EXCAVATOR.

PROJECT: SMB MFI PATRICK HOME OFFICE,
LOCATION: 593 COUNTY ROAD 3266
DATE: 06-30-26
SCALE: NTS
DRAWN BY: ENTRUST
CHECKED BY: RUSTY DICKSON
COUNTY PERMIT: 1 of 4

REVISIONS	DATE	COMMENTS
SM		

LEGEND		
SS - SANITARY SEWER UTIL	W - WATER UTILITY	BORE PIT
SC - EX. SPECTRUM CONDUIT	G - NATURAL GAS UTILITY	POLE RISER
ROW - RIGHT OF WAY	GR - GRANDE UTILITY	NEW PEDESTAL
ROW - EXISTING CURB	T - TELEPHONE UTILITY	TRANSFORMER POLE
ROW - EDGE OF PAVEMENT	E - ELECTRIC UTILITY	POWER POLE

DOWN GUY & ANCHOR	SIDWALK GUY & ANC.	NEW BUILD OVERLASH	NEW JO TRENCH	NEW JO BORE

A Laidos Company