

TYLER COUNTY COMMISSIONERS COURT  
EMERGENCY MEETING  
November 18, 2005 ---- 9:30 a.m.

THE STATE OF TEXAS                      ON THIS THE 18<sup>th</sup> day of November, 2005 the  
Commissioners' Court in and for Tyler County, Texas convened in a Special Meeting at  
the Commissioners' Courtroom in Woodville, Texas, the following members of the Court  
present, to wit:

JEROME OWENS	COUNTY JUDGE, Presiding
MARTIN NASH	COMMISSIONER, PCT. #1
RUSTY HUGHES	COMMISSIONER, PCT. #2
JOE MARSHALL	COMMISSIONER, PCT. #3
JACK WALSTON	COMMISSIONER, PCT. #4,
DONECE GREGORY	COUNTY CLERK, EX OFFICIO

The following were absent: none thereby constituting a quorum. In addition to the above  
were:

JOYCE MOORE	COUNTY AUDITOR
SHARON FULLER	COUNTY TREASURER

A motion was made by **Commissioner Marshall** and seconded by **Commissioner Hughes** to approve permit for a proposed 6" pipeline crossing CR3050 and CR3100 in **Precinct #3** by Turkey Creek Pipeline LLC. All voted yes and none no. SEE ATTACHED.


A motion was made by Commissioner Walston that the meeting adjourn.

THERE BEING NO FURTHER BUSINESS, THE MEETING ADJOURNED.

I, Donece Gregory, County Clerk and ex officio member of the Tyler County Commissioners Court, do hereby certify to the fact that the above is a true and correct record of the Tyler County Commissioners Court session held on November 18, 2005.

Witness my hand and seal of office on this the 9th day of December, 2005.

Attest:

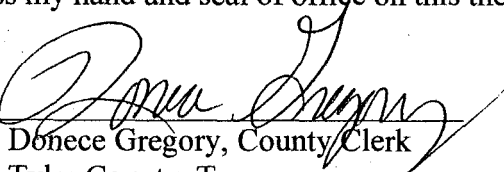  
Donece Gregory, County Clerk  
Tyler County, Texas


NOTICE OF TIME AND PLACE OF MEETING  
COMMISSIONERS' COURT, TYLER COUNTY, TEXAS

THIS NOTICE IS POSTED IN ACCORDANCE WITH V.A.T.S.-17 NOTICE IS  
HEREBY GIVEN THAT AN EMERGENCY MEETING WILL BE HELD ON  
FRIDAY, NOVEMBER 18, 2005 AT 9:30 P.M. IN THE COMMISSIONERS'  
COURTROOM, FIRST FLOOR, TYLER COUNTY COURTHOUSE.

AGENDA


1. CONSIDER AND APPROVE PERMIT FOR PROPOSED SIX INCH (6")  
PIPELINE CROSSING OF CR 3050 AND CR 3100 BY TURKEY CREEK  
PIPELINE LLC

*Tract, Inc*

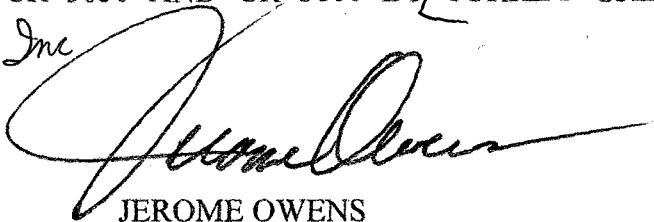


JEROME OWENS  
COUNTY JUDGE

*M*  
*H*

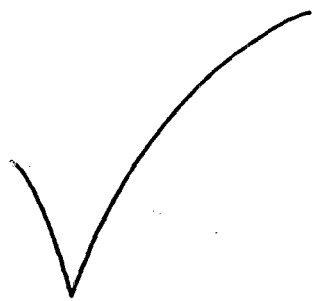

NO. \_\_\_\_\_ TIME 9:30 AM

NOV 16 2005


DONECE GREGORY, COUNTY CLERK  
TYLER COUNTY, TEXAS  
By 

NOTICE OF TIME AND PLACE OF MEETING  
COMMISSIONERS' COURT, TYLER COUNTY, TEXAS


THIS NOTICE IS POSTED IN ACCORDANCE WITH V.A.T.S.-17 NOTICE IS  
HEREBY GIVEN THAT AN EMERGENCY MEETING WILL BE HELD ON  
FRIDAY, NOVEMBER 18, 2005 AT 9:30 P.M. IN THE COMMISSIONERS'  
COURTROOM, FIRST FLOOR, TYLER COUNTY COURTHOUSE.

AGENDA

1. CONSIDER AND APPROVE PERMIT FOR PROPOSED SIX INCH (6")  
PIPELINE CROSSING OF CR 3050 AND CR 3100 BY TURKEY CREEK  
PIPELINE LLC.

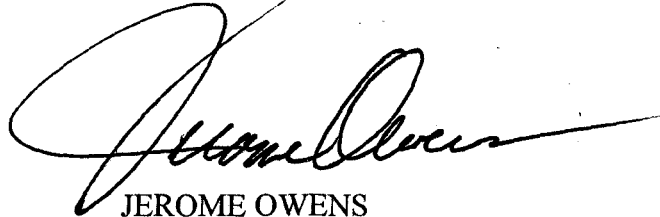

JEROME OWENS  
COUNTY JUDGE

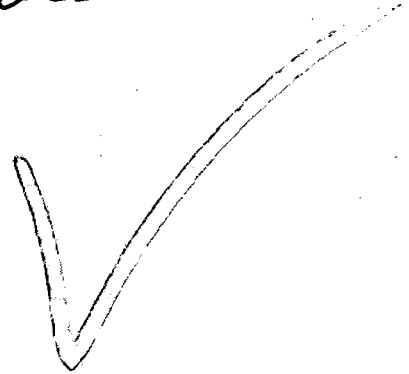

NO. \_\_\_\_\_ TIME 9:30 AM

NOV 16 2005


DONECE GREGORY, COUNTY CLERK  
TYLER COUNTY, TEXAS  
By 


**DONECE GREGORY**  
County Clerk, Tyler County  
Woodville, Texas, 75979

THE STATE OF TEXAS }}  
COUNTY OF TYLER }}

This is to certify that on the time and date stamped hereon, the notice of a meeting, a copy of which is attached hereto, has been filed in my office and was posted on the official bulletin board in the courthouse, as is required by Article 6252-17, V.T.C.S

Executed on November 16 2005

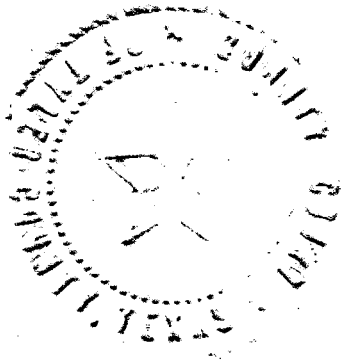

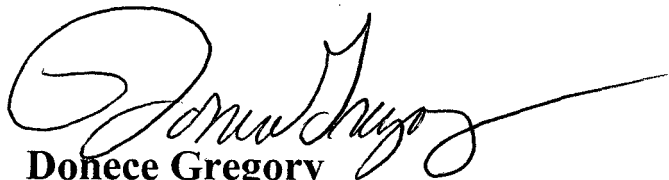  
**Donece Gregory**  
Tyler County Clerk

By: \_\_\_\_\_  
Deputy



**Tract Research and Acquisition Company of Texas**

916 North Magnolia, Woodville, Texas 75979

Office (409) 283-7240

Fax (409) 283-7256

October 28, 2005

Tyler County Commissioner  
Precinct 3  
Attn: Joe Marshall  
Woodville, Texas 75979

**RE: Turkey Creek Pipeline LLC, Proposed Pipeline Crossing Permits,  
CR 3050 and CR 3100, Tyler County, Texas**

Mr. Hughes:

Please find the attached permits for the proposed pipeline crossing of Tyler County roads CR 3050 and CR 3100. The proposed six (6) inch pipeline will be installed by directional drilling and will be a minimum of six (6) feet below the bottom of the road ditches. Please add these permits to the agenda for the next Commissioner's Court meeting.

Thank You,

Mark DeCordova,

Land Representative for TRACT, Inc.  
Representing our Client, Turkey Creek Pipeline LLC  
(409) 383-9673 cell  
(409) 283-7240 office  
e-mail: m\_decordova@tractinc.com

## PERMIT FOR GAS PIPELINE BENEATH COUNTY ROAD RIGHTS-OF-WAY

Turkey Creek Pipeline, LLC, ("Turkey Creek") whose principal business address is 2603 Augusta, Suite 1400, Houston, Texas 77057, does hereby apply for a permit to utilize and cross beneath Tyler County Road 3050 ("CR 3050"), collectively referred to as "county road", as hereinafter provided:

### I.

Turkey Creek is a natural gas utility under the Texas Utilities Code § 121.000, *et seq* and is a transporter natural gas and natural gas liquids in Tyler County, Texas.

### II.

Turkey Creek will construct, operate and maintain a pipeline, not greater than six inches (6") in diameter, to transport natural gas and natural gas liquids in Tyler County. Said pipeline will cross CR 3050 at a point located approximately 0.6 miles east of U. S. Highway 69.

### III.

Turkey Creek will construct, operate and maintain the pipeline in a good and workman-like manner, in compliance with currently accepted standards in the pipeline industry and in accordance with all applicable laws and regulations.

### IV.

Turkey Creek will construct the pipeline using ordinary care across the rights-of-way for CR 3050 to a depth of up to ten feet (10'), but not less than six feet (6') below the crest of the county road. Turkey Creek will restore the surface of the county road to the same or better condition than its current condition.

V.

Turkey Creek understands and agrees that its use of the rights-of-way of CR 3050 shall be limited exclusively to the purpose designated herein and should Tyler County reasonably determine that the pipeline needs to be moved or presents an undue threat to public safety, Turkey Creek will remove and relocate the pipeline as its sole cost and expense upon ninety (90) days written notice by Tyler County.

VI.

Turkey Creek and its successors and designees hereby indemnify and agree to hold Tyler County, its officials and affiliated agents harmless from any and all claims for personal injury (including death), damage to equipment, supplies or personal property or other claims which may arise by virtue of Turkey Creek's negligent use of the CR 3050 rights-of-way. Turkey Creek shall provide Tyler County with a certificate of insurance in the amount of \$ 1,000,000.00 showing Tyler County as an additional named insured under the policy at least seven (7) days before construction begins and such policy is to remain in force while the pipeline is in use.

VII.

Tyler County makes no warranty of title or representation of its right to use the rights-of-way for CR 3050.

VII.

Turkey Creek shall provide and post pipeline markers and/or signs on the CR 3050 and will maintain the up keep of such signs.


VIII.

By execution hereof in the space provided below, Turkey Creek hereby applies for the permit as hereinafter provided and Tyler County does hereby grant a permit to Turkey Creek for use of its

rights-of-way for CR 3050 under the premises and under the conditions as hereinabove provided to be effective as of the date of the signature on behalf of Tyler County.


Dated this 18 day of November, 2005.

**HONORABLE TYLER COUNTY JUDGE  
OR COMMISSIONERS' COURT OF  
TYLER COUNTY, TEXAS**

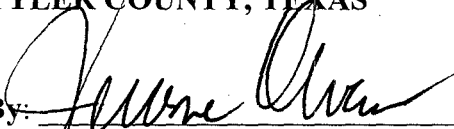By: 

Printed Name: Terone Owens  
Authorized representative of Tyler County

**TURKEY CREEK PIPELINE, LLC**

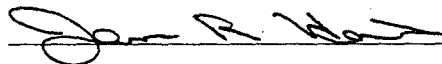
By: 

Printed Name: James R. Hart  
Title: Director






Volume 713, Page 901

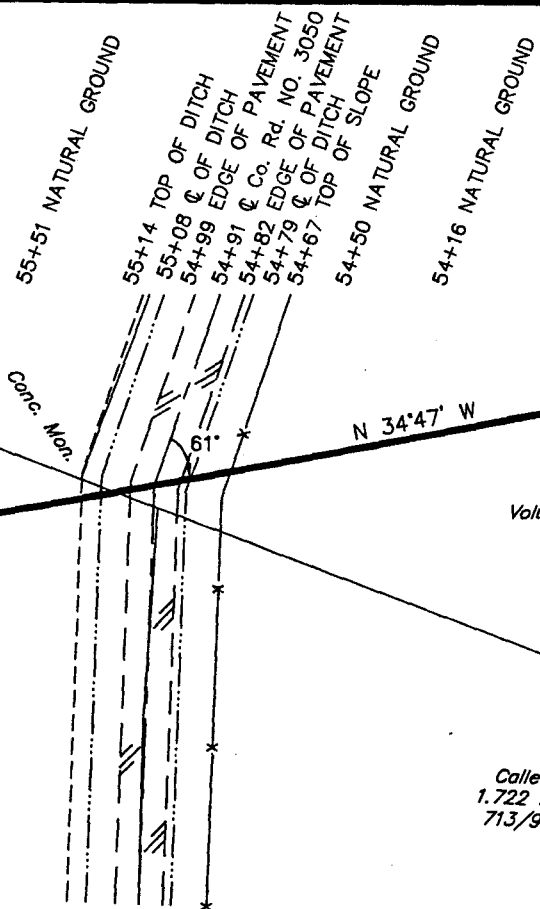

Called 4.00 Ac.  
Volume 713, Page 901


First ETT Acquisitions Co., LLC  
Called 130.781 Ac.  
Vol. 756, Page 285

Called  
1.722 Ac.  
713/901

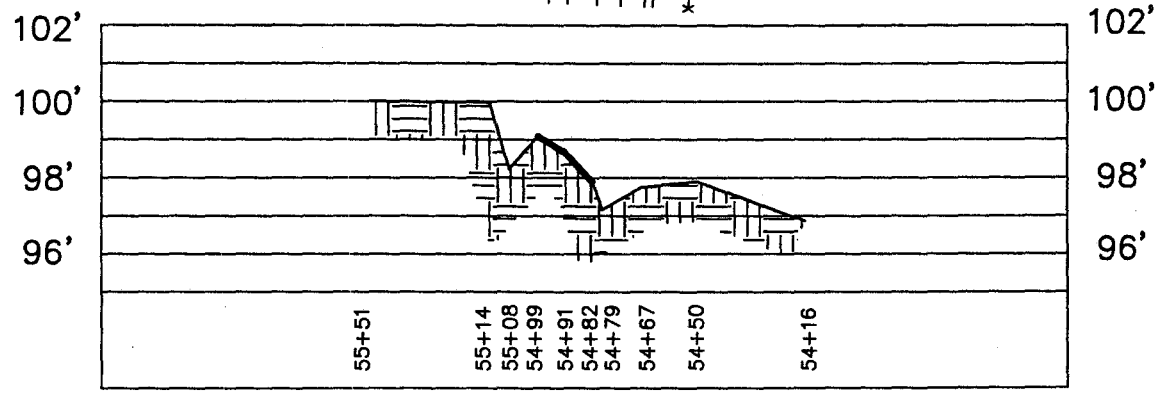

**Profile**

Scale: 1" = 60' Horiz.  
1" = 5' Vert.

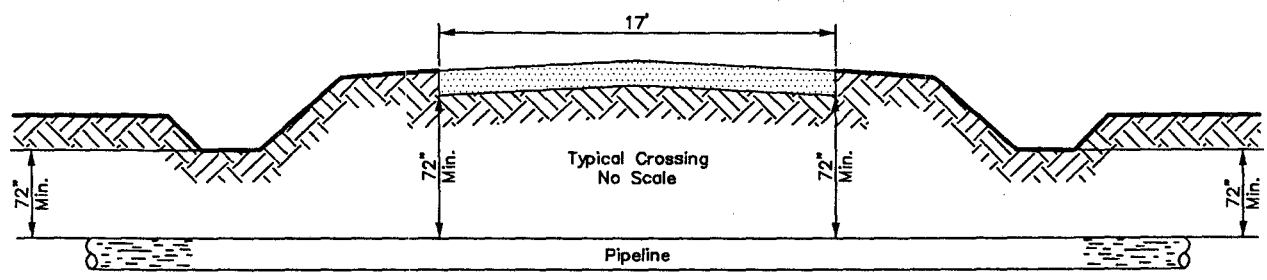

**ELEVATION VIEW  
OF PROPOSED PIPELINE  
CROSSING COUNTY ROAD NO. 3050**

- PIPE SPECIFICATIONS**
- 1. Contents: Natural Gas Liquids
  - 2. Carrier Pipe: 6.625" OD x 0.219" Wall APJ-SL-X52 ERW Pipe with FBE coating
  - 3. Crossing Method: Directional Drill
  - 4. M.A.O.P.: 1480 p.s.i.

**WALKER & ASSOCIATES SURVEYING, INC.**  
TYLER, TEXAS PH: 903-534-9000

**TURKEY CREEK PIPELINE, LLC**

PROPOSED PIPELINE ACROSS C.R. NO. 3050  
LOCATED 0.6 MILES EAST OF U.S. HWY. NO. 69  
ELIJAH F. HANKS SURVEY, ABSTRACT 20  
TYLER COUNTY, TEXAS

Scale: 1" = 60'	Drawn by: R.A.W.	Date 10/26/05
--------------------	---------------------	------------------

CR-3060.DWG

# ACORD CERTIFICATE OF LIABILITY INSURANCE

OP ID CG  
UTILI-1

DATE (MM/DD/YYYY)  
11/03/05

**PRODUCER**  
First West, Inc.  
PO Box 1800  
1905 Stadium Dr  
Bozeman MT 59715  
Phone: 406-587-5111 Fax: 406-586-0271

THIS CERTIFICATE IS ISSUED AS A MATTER OF INFORMATION ONLY AND CONFERS NO RIGHTS UPON THE CERTIFICATE HOLDER. THIS CERTIFICATE DOES NOT AMEND, EXTEND OR ALTER THE COVERAGE AFFORDED BY THE POLICIES BELOW.

**INSURED**  
  
Turkey Creek Pipeline, LLC  
2603 Augusta Dr. Ste 1400  
Houston TX 77057

INSURERS AFFORDING COVERAGE		NAIC #
INSURER A:	James River Insurance	
INSURER B:		
INSURER C:		
INSURER D:		
INSURER E:		


**COVERAGES**

THE POLICIES OF INSURANCE LISTED BELOW HAVE BEEN ISSUED TO THE INSURED NAMED ABOVE FOR THE POLICY PERIOD INDICATED. NOTWITHSTANDING ANY REQUIREMENT, TERM OR CONDITION OF ANY CONTRACT OR OTHER DOCUMENT WITH RESPECT TO WHICH THIS CERTIFICATE MAY BE ISSUED OR MAY PERTAIN, THE INSURANCE AFFORDED BY THE POLICIES DESCRIBED HEREIN IS SUBJECT TO ALL THE TERMS, EXCLUSIONS AND CONDITIONS OF SUCH POLICIES. AGGREGATE LIMITS SHOWN MAY HAVE BEEN REDUCED BY PAID CLAIMS.

INSR ADD'L LTR	INSRD	TYPE OF INSURANCE	POLICY NUMBER	POLICY EFFECTIVE DATE (MM/DD/YY)	POLICY EXPIRATION DATE (MM/DD/YY)	LIMITS	
A	X	<b>GENERAL LIABILITY</b> <input checked="" type="checkbox"/> COMMERCIAL GENERAL LIABILITY <input type="checkbox"/> CLAIMS MADE <input checked="" type="checkbox"/> OCCUR  GEN'L AGGREGATE LIMIT APPLIES PER: <input type="checkbox"/> POLICY <input type="checkbox"/> PRO-JECT <input type="checkbox"/> LOC	00010981	07/15/05	07/15/06	EACH OCCURRENCE	\$ 1,000,000
						DAMAGE TO RENTED PREMISES (Ea occurrence)	\$ 100,000
						MED EXP (Any one person)	\$ EXCLUDED
						PERSONAL & ADV INJURY	\$ 1,000,000
						GENERAL AGGREGATE	\$ 2,000,000
						PRODUCTS - COMP/OP AGG	\$ 2,000,000
		<b>AUTOMOBILE LIABILITY</b> <input type="checkbox"/> ANY AUTO <input type="checkbox"/> ALL OWNED AUTOS <input type="checkbox"/> SCHEDULED AUTOS <input type="checkbox"/> HIRED AUTOS <input type="checkbox"/> NON-OWNED AUTOS				COMBINED SINGLE LIMIT (Ea accident)	\$
						BODILY INJURY (Per person)	\$
						BODILY INJURY (Per accident)	\$
						PROPERTY DAMAGE (Per accident)	\$
		<b>GARAGE LIABILITY</b> <input type="checkbox"/> ANY AUTO				AUTO ONLY - EA ACCIDENT	\$
						OTHER THAN AUTO ONLY: EA ACC	\$
						AGG	\$
A		<b>EXCESS/UMBRELLA LIABILITY</b> <input checked="" type="checkbox"/> OCCUR <input type="checkbox"/> CLAIMS MADE  DEDUCTIBLE <input checked="" type="checkbox"/> RETENTION \$10,00	00006847	07/15/05	07/15/06	EACH OCCURRENCE	\$ \$4,000,000
						AGGREGATE	\$ \$4,000,000
							\$
							\$
							\$
		<b>WORKERS COMPENSATION AND EMPLOYERS' LIABILITY</b> ANY PROPRIETOR/PARTNER/EXECUTIVE OFFICER/MEMBER EXCLUDED? If yes, describe under SPECIAL PROVISIONS below				WC STATUTORY LIMITS	OTHER
						E.L. EACH ACCIDENT	\$
						E.L. DISEASE - EA EMPLOYEE	\$
						E.L. DISEASE - POLICY LIMIT	\$
		OTHER					

DESCRIPTION OF OPERATIONS / LOCATIONS / VEHICLES / EXCLUSIONS ADDED BY ENDORSEMENT / SPECIAL PROVISIONS  
 Tyler County is Additional Insured with respects to the General Liability Policy.

**CERTIFICATE HOLDER**  
  
 TYLER - 2  
  
 Tyler County  
 300 W. Bluff  
 Woodville TX 75979

**CANCELLATION**  
 SHOULD ANY OF THE ABOVE DESCRIBED POLICIES BE CANCELLED BEFORE THE EXPIRATION DATE THEREOF, THE ISSUING INSURER WILL ENDEAVOR TO MAIL 30 DAYS WRITTEN NOTICE TO THE CERTIFICATE HOLDER NAMED TO THE LEFT, BUT FAILURE TO DO SO SHALL IMPOSE NO OBLIGATION OR LIABILITY OF ANY KIND UPON THE INSURER, ITS AGENTS OR REPRESENTATIVES.  
 AUTHORIZED REPRESENTATIVE  


## **IMPORTANT**

If the certificate holder is an **ADDITIONAL INSURED**, the policy(ies) must be endorsed. A statement on this certificate does not confer rights to the certificate holder in lieu of such endorsement(s).

If **SUBROGATION IS WAIVED**, subject to the terms and conditions of the policy, certain policies may require an endorsement. A statement on this certificate does not confer rights to the certificate holder in lieu of such endorsement(s).

## **DISCLAIMER**

The Certificate of Insurance on the reverse side of this form does not constitute a contract between the issuing insurer(s), authorized representative or producer, and the certificate holder, nor does it affirmatively or negatively amend, extend or alter the coverage afforded by the policies listed thereon.

**PERMIT FOR GAS PIPELINE BENEATH COUNTY ROAD RIGHTS-OF-WAY**

Turkey Creek Pipeline, LLC, ("Turkey Creek") whose principal business address is 2603 Augusta, Suite 1400, Houston, Texas 77057, does hereby apply for a permit to utilize and cross beneath Tyler County Road 3100 ("CR 3100"), collectively referred to as "county road", as hereinafter provided:

I.

Turkey Creek is a natural gas utility under the Texas Utilities Code § 121.000, *et seq* and is a transporter natural gas and natural gas liquids in Tyler County, Texas.

II.

Turkey Creek will construct, operate and maintain a pipeline, not greater than six inches (6") in diameter, to transport natural gas and natural gas liquids in Tyler County. Said pipeline will cross CR 3100 at a point located approximately 0.5 miles northeast of US Hwy 69.

III.

Turkey Creek will construct, operate and maintain the pipeline in a good and workman-like manner, in compliance with currently accepted standards in the pipeline industry and in accordance with all applicable laws and regulations.

IV.

Turkey Creek will construct the pipeline using ordinary care across the rights-of-way for CR 3100 to a depth of up to ten feet (10'), but not less than six feet (6') below the crest of the county road. Turkey Creek will restore the surface of the county road to the same or better condition than its current condition.

V.

Turkey Creek understands and agrees that its use of the rights-of-way of CR 3100 shall be limited exclusively to the purpose designated herein and should Tyler County reasonably determine that the pipeline needs to be moved or presents an undue threat to public safety, Turkey Creek will remove and relocate the pipeline as its sole cost and expense upon ninety (90) days written notice by Tyler County.

VI.

Turkey Creek and its successors and designees hereby indemnify and agree to hold Tyler County, its officials and affiliated agents harmless from any and all claims for personal injury (including death), damage to equipment, supplies or personal property or other claims which may arise by virtue of Turkey Creek's negligent use of the CR 3100 rights-of-way. Turkey Creek shall provide Tyler County with a certificate of insurance in the amount of \$ 1,000,000.00 showing Tyler County as an additional named insured under the policy at least seven (7) days before construction begins and such policy is to remain in force while the pipeline is in use.

VII.

Tyler County makes no warranty of title or representation of its right to use the rights-of-way for CR 3100.

VII.

Turkey Creek shall provide and post pipeline markers and/or signs on the CR 3100 and will maintain the up keep of such signs.


VIII.

By execution hereof in the space provided below, Turkey Creek hereby applies for the permit as hereinafter provided and Tyler County does hereby grant a permit to Turkey Creek for use of its

rights-of-way for CR 3100 under the premises and under the conditions as hereinabove provided to be effective as of the date of the signature on behalf of Tyler County.


Dated this 18 day of November, 2005.

**HONORABLE TYLER COUNTY JUDGE  
OR COMMISSIONERS' COURT OF  
TYLER COUNTY, TEXAS**

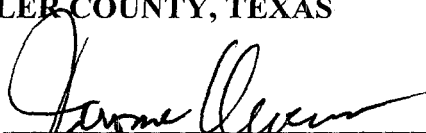
By: 

Printed Name: Jerome Owens  
Authorized representative of Tyler County

**TURKEY CREEK PIPELINE, LLC**

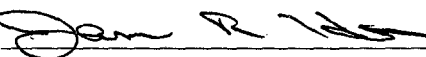By: 

Printed Name: James R. Hart  
Title: Director

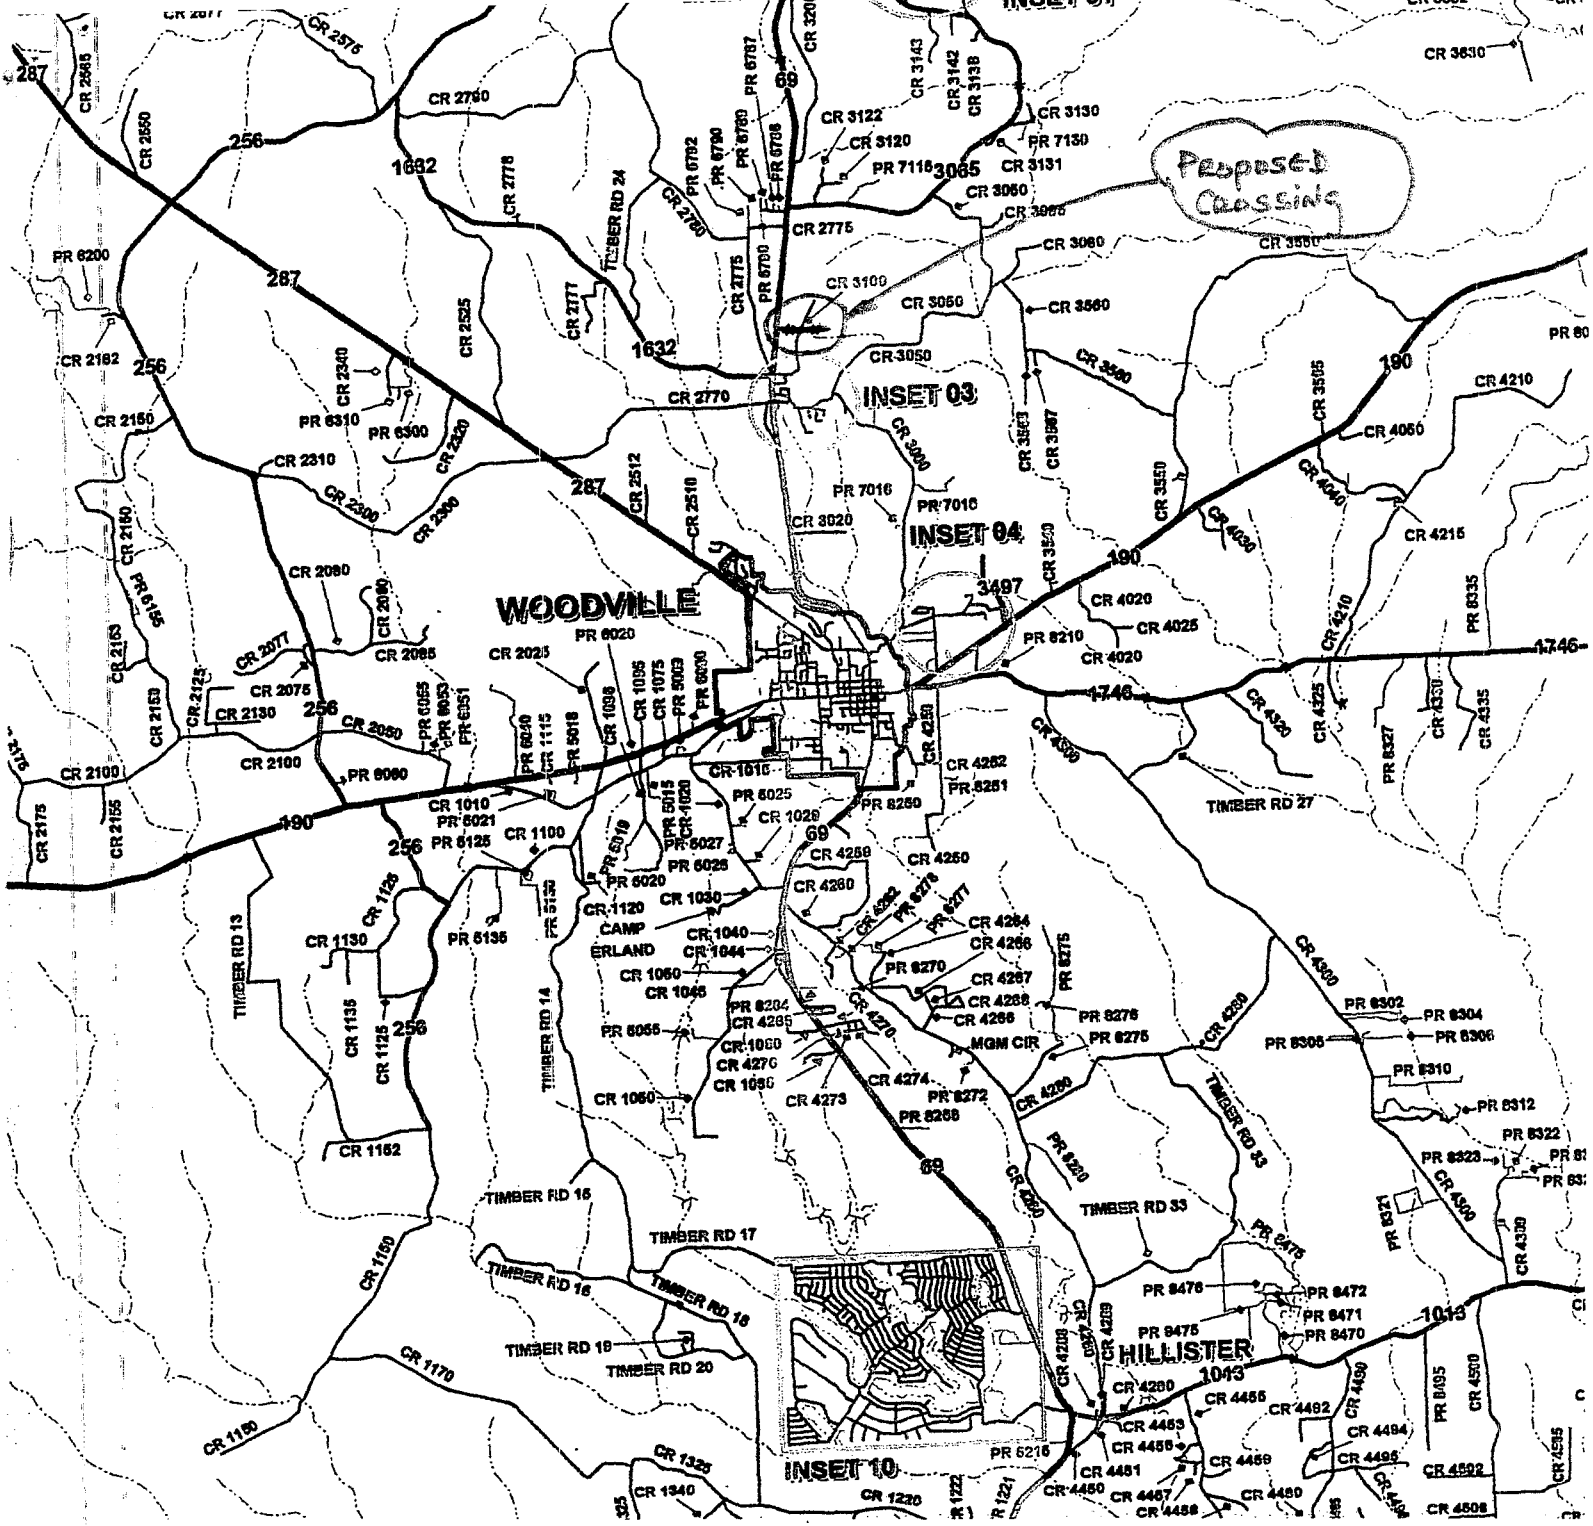

Turkey Creek Pipeline, LLC  
 CR 3100 Crossing



89+50 NATURAL GROUND

89+00 NATURAL GROUND

88+50 NATURAL GROUND



88+21 TOP OF SLOPE  
88+11  $\phi$  OF DITCH  
88+08 EDGE OF ROAD  
87+98  $\phi$  Co.Rd. NO. 3100  
87+90 EDGE OF ROAD  
87+86  $\phi$  OF DITCH  
87+79 TOP OF SLOPE  
87+74 BOTTOM OF SLOPE

87+29 NATURAL GROUND

First ETT Acquisitions Co., LLC  
Called 130.781 Ac.  
Volume 756, Page 285


$\phi$  PROPOSED PIPELINE  
S 87°45' W

96°

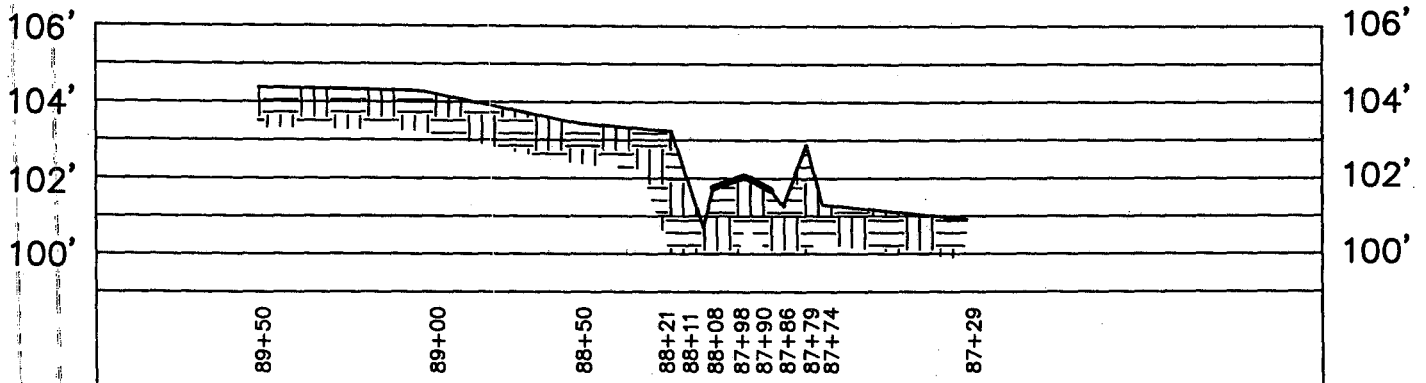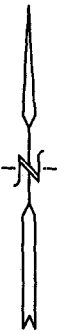

Profile

Scale: 1" = 60' Horiz.  
1" = 5' Vert.

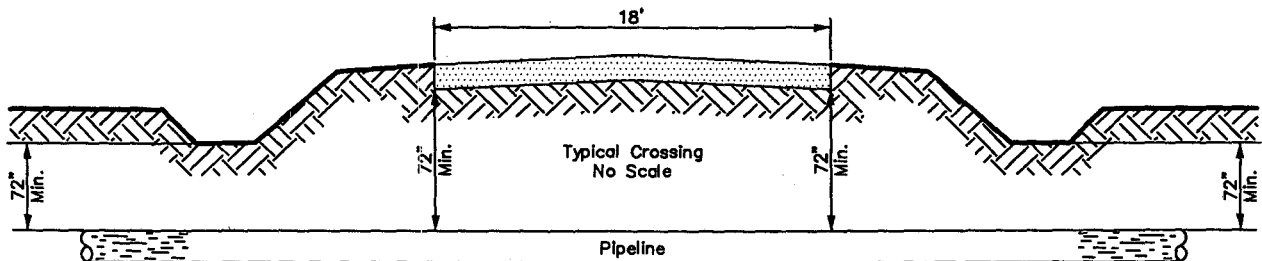

### ELEVATION VIEW OF PROPOSED PIPELINE CROSSING COUNTY ROAD NO. 3100

#### PIPE SPECIFICATIONS

- 1. Contents: Natural Gas Liquids
- 2. Carrier Pipe: 6.625" OD x 0.219" Wall API-5L-X52 ERW Pipe with FBE coating
- 3. Crossing Method: Directional Drill
- 4. M.A.O.P.: 1480 p.s.i.

WALKER & ASSOCIATES SURVEYING, INC.  
TYLER, TEXAS PH: 903-534-9000

### TURKEY CREEK PIPELINE, LLC

PROPOSED PIPELINE ACROSS Co. Rd. No. 3100  
LOCATED 0.5 MILES NORTHEAST OF U.S. HWY. NO. 69  
ELIJAH F. HANKS SURVEY, ABSTRACT 20  
TYLER COUNTY, TEXAS

Scale: 1" = 60'	Drawn by: R.A.W.	Date 10/26/05
--------------------	---------------------	------------------

CR-3100.DWG

# ACORD CERTIFICATE OF LIABILITY INSURANCE

OP ID CG  
UTILI-1  
DATE (MM/DD/YYYY)  
11/03/05

**PRODUCER**  
First West, Inc.  
PO Box 1800  
1905 Stadium Dr  
Bozeman MT 59715  
Phone: 406-587-5111 Fax: 406-586-0271

THIS CERTIFICATE IS ISSUED AS A MATTER OF INFORMATION ONLY AND CONFERS NO RIGHTS UPON THE CERTIFICATE HOLDER. THIS CERTIFICATE DOES NOT AMEND, EXTEND OR ALTER THE COVERAGE AFFORDED BY THE POLICIES BELOW.

**INSURED**  
  
**Turkey Creek Pipeline, LLC**  
2603 Augusta Dr. Ste 1400  
Houston TX 77057

INSURERS AFFORDING COVERAGE		NAIC #
INSURER A:	James River Insurance	
INSURER B:		
INSURER C:		
INSURER D:		
INSURER E:		


**COVERAGES**

THE POLICIES OF INSURANCE LISTED BELOW HAVE BEEN ISSUED TO THE INSURED NAMED ABOVE FOR THE POLICY PERIOD INDICATED. NOTWITHSTANDING ANY REQUIREMENT, TERM OR CONDITION OF ANY CONTRACT OR OTHER DOCUMENT WITH RESPECT TO WHICH THIS CERTIFICATE MAY BE ISSUED OR MAY PERTAIN, THE INSURANCE AFFORDED BY THE POLICIES DESCRIBED HEREIN IS SUBJECT TO ALL THE TERMS, EXCLUSIONS AND CONDITIONS OF SUCH POLICIES. AGGREGATE LIMITS SHOWN MAY HAVE BEEN REDUCED BY PAID CLAIMS.

INSR ADD'L LTR	INSRD	TYPE OF INSURANCE	POLICY NUMBER	POLICY EFFECTIVE DATE (MM/DD/YY)	POLICY EXPIRATION DATE (MM/DD/YY)	LIMITS	
A	X	GENERAL LIABILITY	00010981	07/15/05	07/15/06	EACH OCCURRENCE	\$ 1,000,000
		<input checked="" type="checkbox"/> COMMERCIAL GENERAL LIABILITY				DAMAGE TO RENTED PREMISES (Ea occurrence)	\$ 100,000
		<input type="checkbox"/> CLAIMS MADE <input checked="" type="checkbox"/> OCCUR				MED EXP (Any one person)	\$ EXCLUDED
						PERSONAL & ADV INJURY	\$ 1,000,000
						GENERAL AGGREGATE	\$ 2,000,000
						PRODUCTS - COMP/OP AGG	\$ 2,000,000
						GEN'L AGGREGATE LIMIT APPLIES PER: <input type="checkbox"/> POLICY <input type="checkbox"/> PRO-JECT <input type="checkbox"/> LOC	
		AUTOMOBILE LIABILITY				COMBINED SINGLE LIMIT (Ea accident)	\$
		<input type="checkbox"/> ANY AUTO				BODILY INJURY (Per person)	\$
		<input type="checkbox"/> ALL OWNED AUTOS				BODILY INJURY (Per accident)	\$
		<input type="checkbox"/> SCHEDULED AUTOS				PROPERTY DAMAGE (Per accident)	\$
		<input type="checkbox"/> HIRED AUTOS					
		GARAGE LIABILITY				AUTO ONLY - EA ACCIDENT	\$
		<input type="checkbox"/> ANY AUTO				OTHER THAN EA ACC	\$
						AUTO ONLY: AGG	\$
A		EXCESS/UMBRELLA LIABILITY	00006847	07/15/05	07/15/06	EACH OCCURRENCE	\$ \$4,000,000
		<input checked="" type="checkbox"/> OCCUR <input type="checkbox"/> CLAIMS MADE				AGGREGATE	\$ \$4,000,000
		<input type="checkbox"/> DEDUCTIBLE					\$
		<input checked="" type="checkbox"/> RETENTION \$ \$10,00					\$
		WORKERS COMPENSATION AND EMPLOYERS' LIABILITY				WC STATU-TORY LIMITS	OTH-ER
		ANY PROPRIETOR/PARTNER/EXECUTIVE OFFICER/MEMBER EXCLUDED?				E.L. EACH ACCIDENT	\$
		If yes, describe under SPECIAL PROVISIONS below				E.L. DISEASE - EA EMPLOYEE	\$
		OTHER:				E.L. DISEASE - POLICY LIMIT	\$

DESCRIPTION OF OPERATIONS / LOCATIONS / VEHICLES / EXCLUSIONS ADDED BY ENDORSEMENT / SPECIAL PROVISIONS  
Tyler County is Additional Insured with respects to the General Liability Policy.

**CERTIFICATE HOLDER**  
  
**Tyler County**  
300 W. Bluff  
Woodville TX 75979

**CANCELLATION**  
SHOULD ANY OF THE ABOVE DESCRIBED POLICIES BE CANCELLED BEFORE THE EXPIRATION DATE THEREOF, THE ISSUING INSURER WILL ENDEAVOR TO MAIL 30 DAYS WRITTEN NOTICE TO THE CERTIFICATE HOLDER NAMED TO THE LEFT, BUT FAILURE TO DO SO SHALL IMPOSE NO OBLIGATION OR LIABILITY OF ANY KIND UPON THE INSURER, ITS AGENTS OR REPRESENTATIVES.  
AUTHORIZED REPRESENTATIVE  


## **IMPORTANT**

If the certificate holder is an **ADDITIONAL INSURED**, the policy(ies) must be endorsed. A statement on this certificate does not confer rights to the certificate holder in lieu of such endorsement(s).

If **SUBROGATION IS WAIVED**, subject to the terms and conditions of the policy, certain policies may require an endorsement. A statement on this certificate does not confer rights to the certificate holder in lieu of such endorsement(s).

## **DISCLAIMER**

The Certificate of Insurance on the reverse side of this form does not constitute a contract between the issuing insurer(s), authorized representative or producer, and the certificate holder, nor does it affirmatively or negatively amend, extend or alter the coverage afforded by the policies listed thereon.