
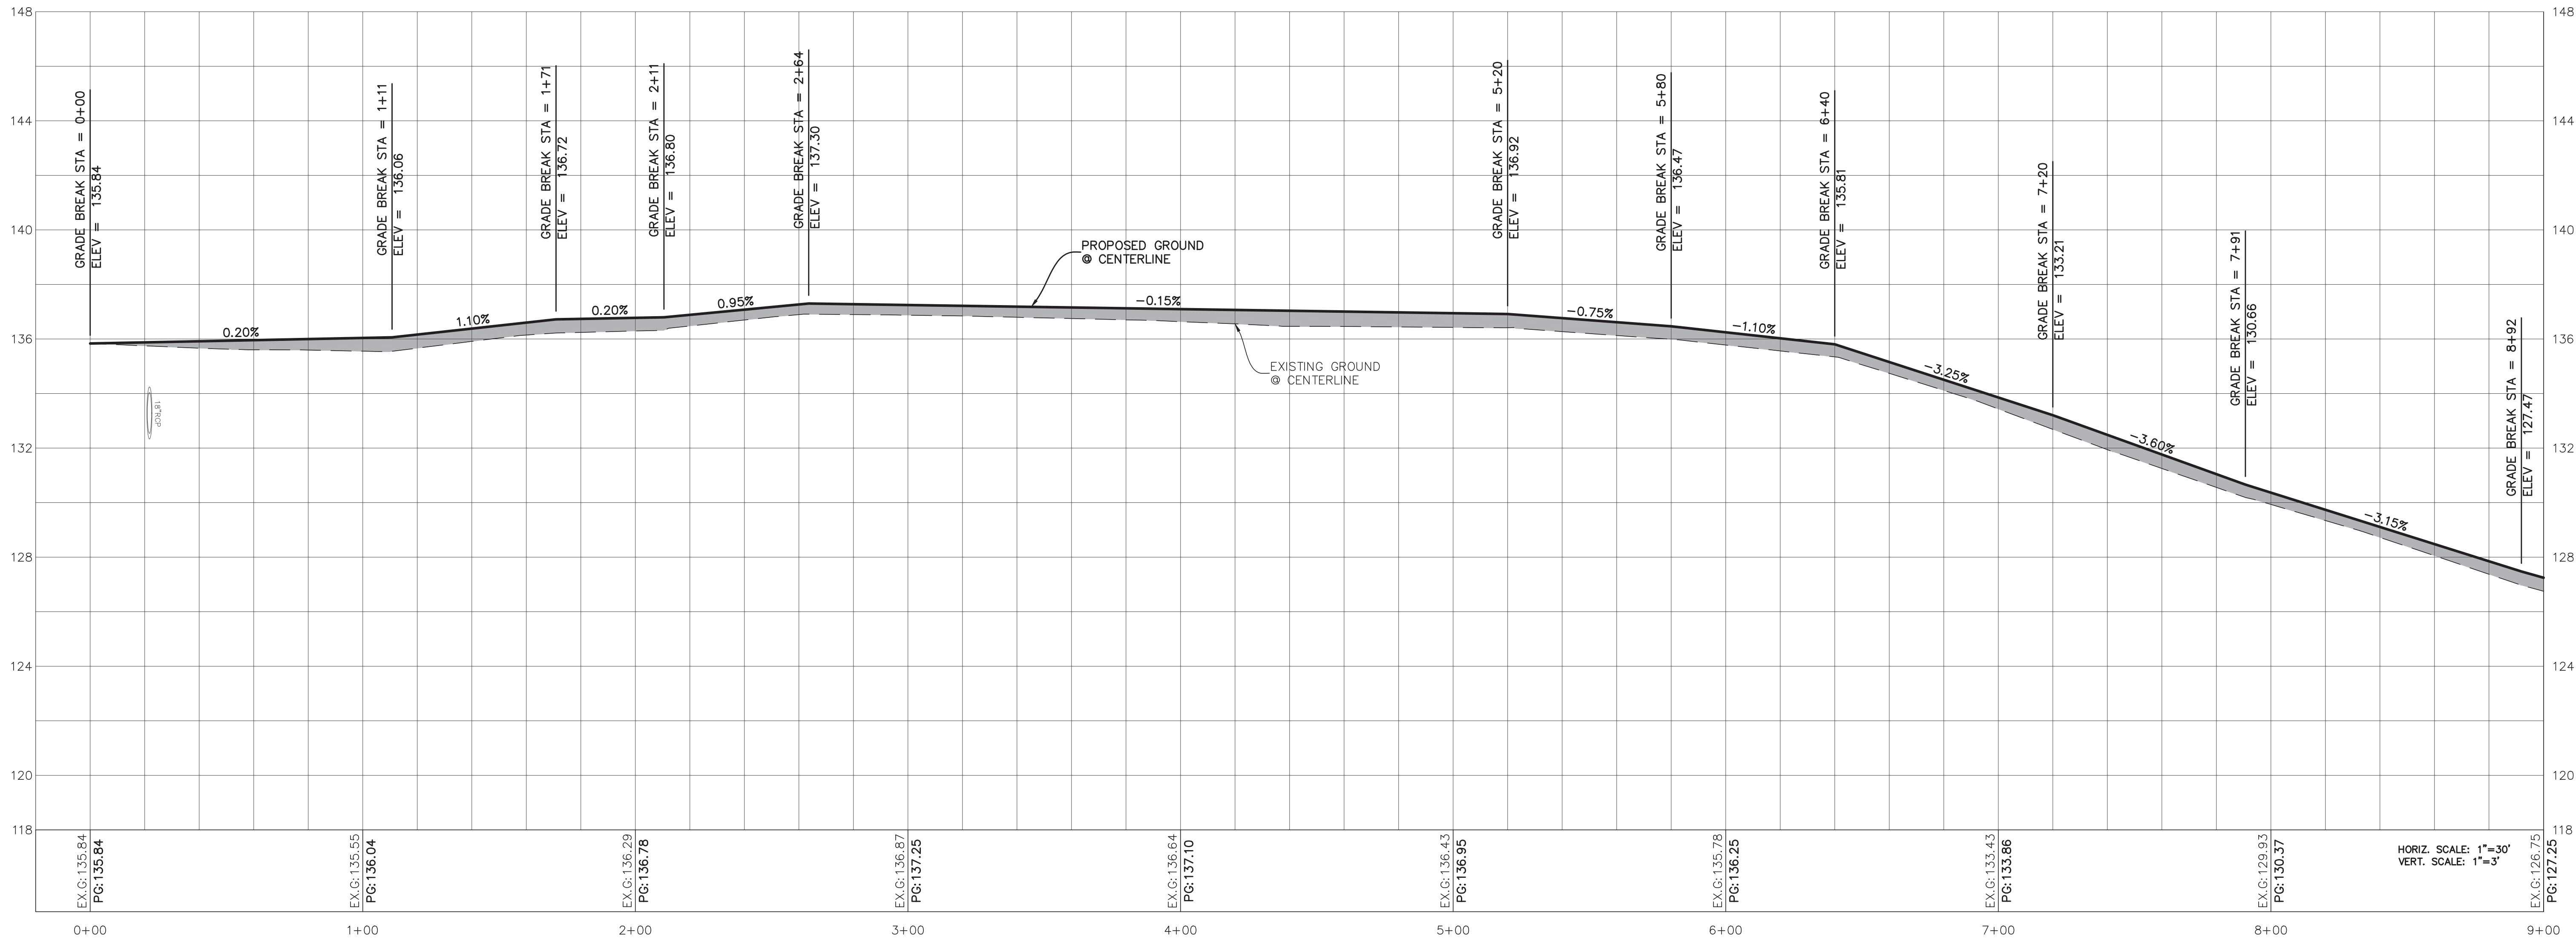
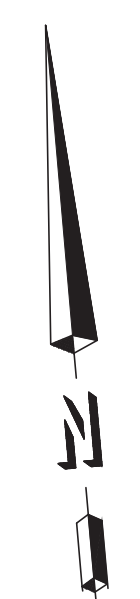


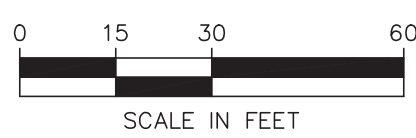

REVISIONS	DATE	12/17/25	CHANGE ORDER #2
1			

DRAWN BY	APP'D BY	ISSUED
SNF	NMH	4/25/25

T.B.P.E.L.S. FIRM NO. F-413
T.B.P.E.L.S. FIRM NO. 88-351
T.B.P.E.L.S. FIRM NO. 101-10800
T.B.P.E.L.S. FIRM NO. 101-10801

© 2025 ALL RIGHTS RESERVED BY
GOODWIN-LASTER, INC.
UNAUTHORIZED USE OR
REPRODUCTION IS PROHIBITED
WITHOUT WRITTEN CONSENT FROM
GOODWIN-LASTER, INC.

1609 S. CHESTNUT ST. STE. 100 • BRYAN, TEXAS 77801 • (817) 837-4900
4027 CROSS PARK DR. STE. 100 • BRYAN, TEXAS 77803 • (817) 775-9700
455 RICE ROAD STE. 107 • TYLER, TEXAS 75701 • (936) 517-5600

GLS
ARCHITECTURE • ENGINEERING • INTERIORS
LANDSCAPE SURVEYING

1609 S. CHESTNUT ST. STE. 100 • BRYAN, TEXAS 77801 • (817) 837-4900
4027 CROSS PARK DR. STE. 100 • BRYAN, TEXAS 77803 • (817) 775-9700
455 RICE ROAD STE. 107 • TYLER, TEXAS 75701 • (936) 517-5600



STATE OF TEXAS
NICHOLAS M. HOELSCHER
108646
LICENSED PROFESSIONAL ENGINEER
12/17/2025

GLO-CDBG MIT PROGRAM
STREET & DRAINAGE IMPROVEMENTS
TYLER COUNTY, TEXAS
CR 4580 PLAN & PROFILE

CONTRACT NO.
203076

SHEET NO.

D1.01

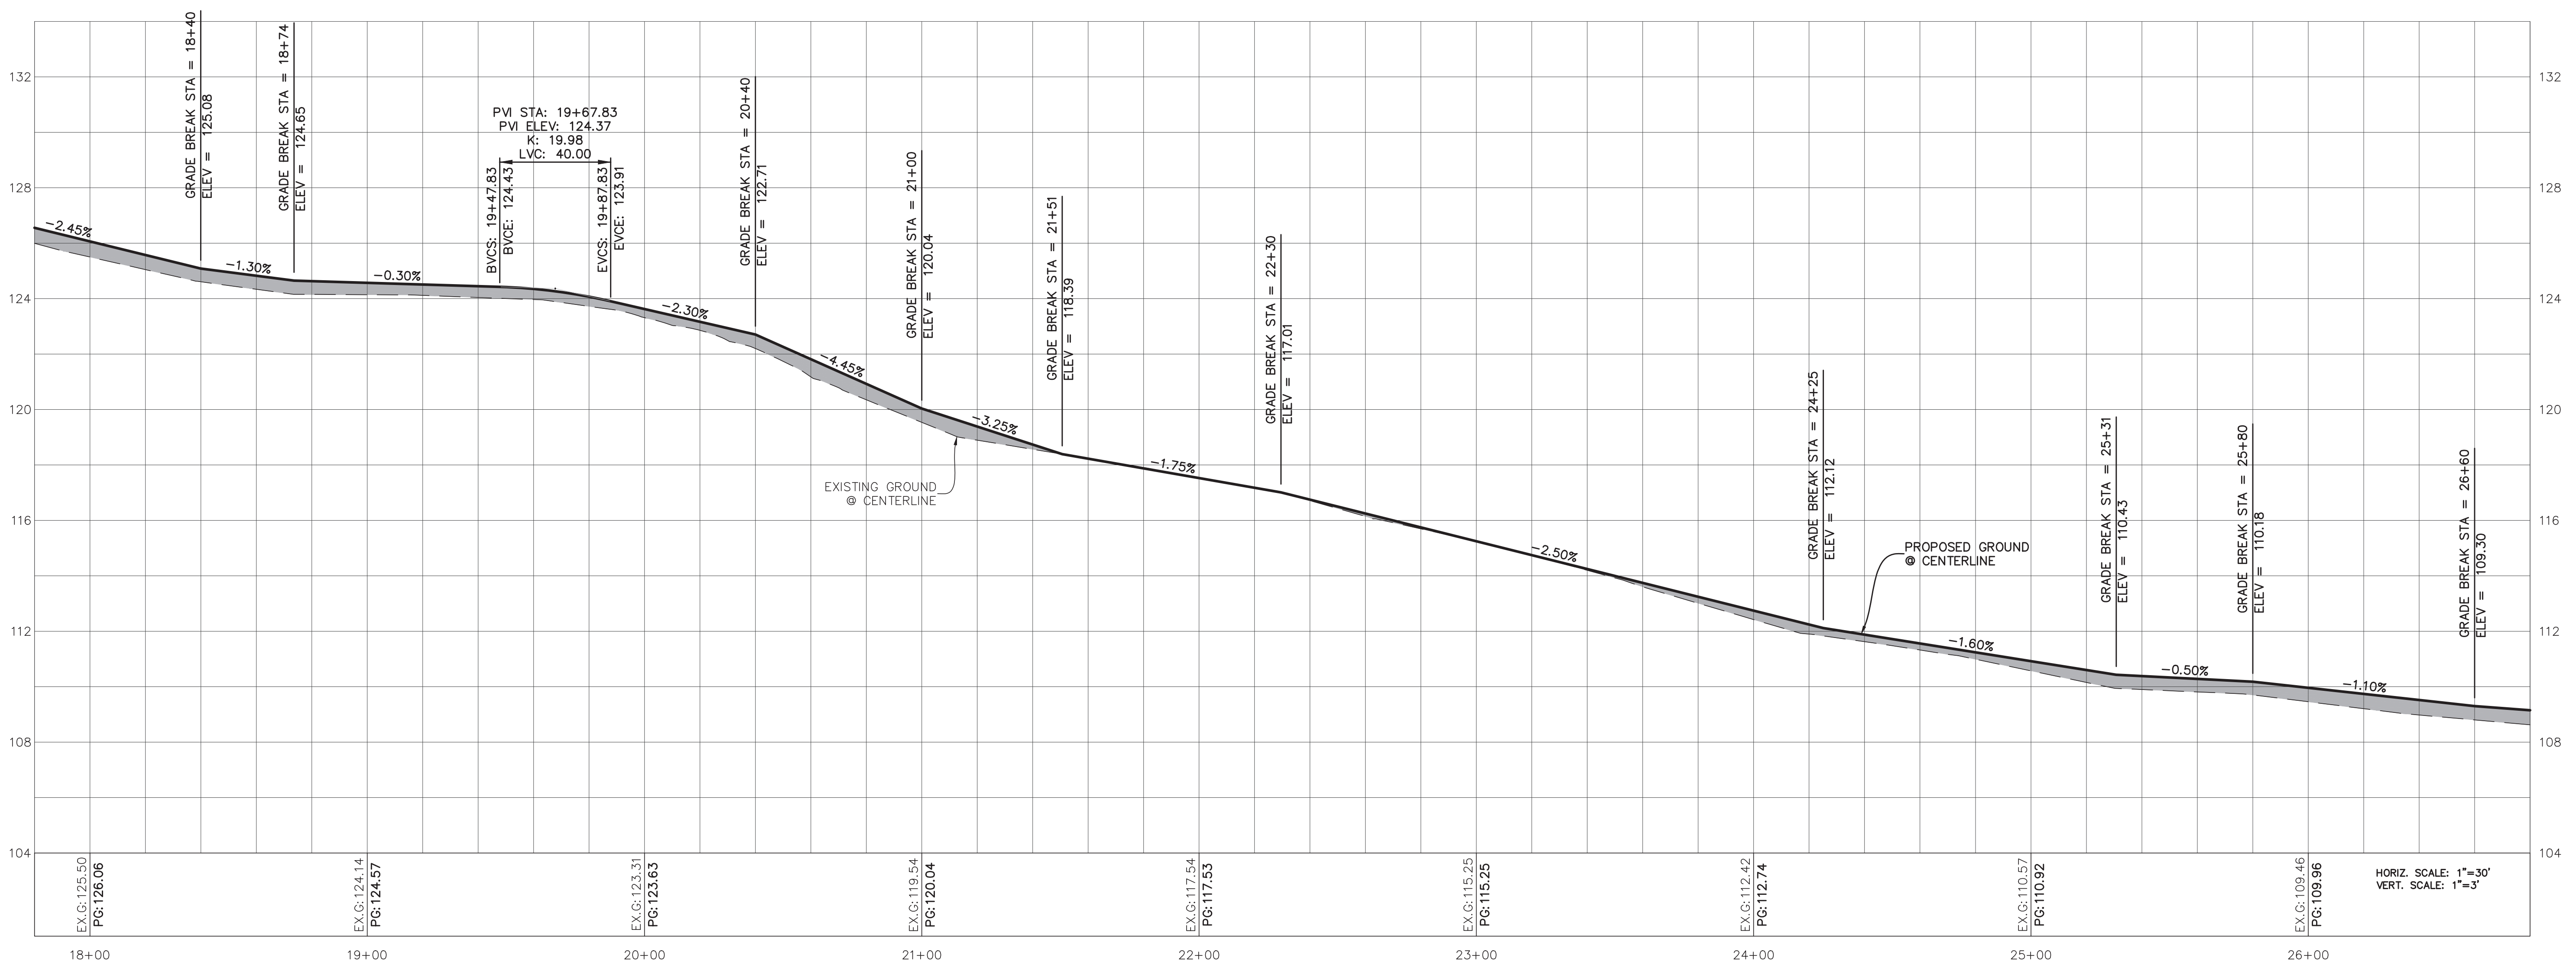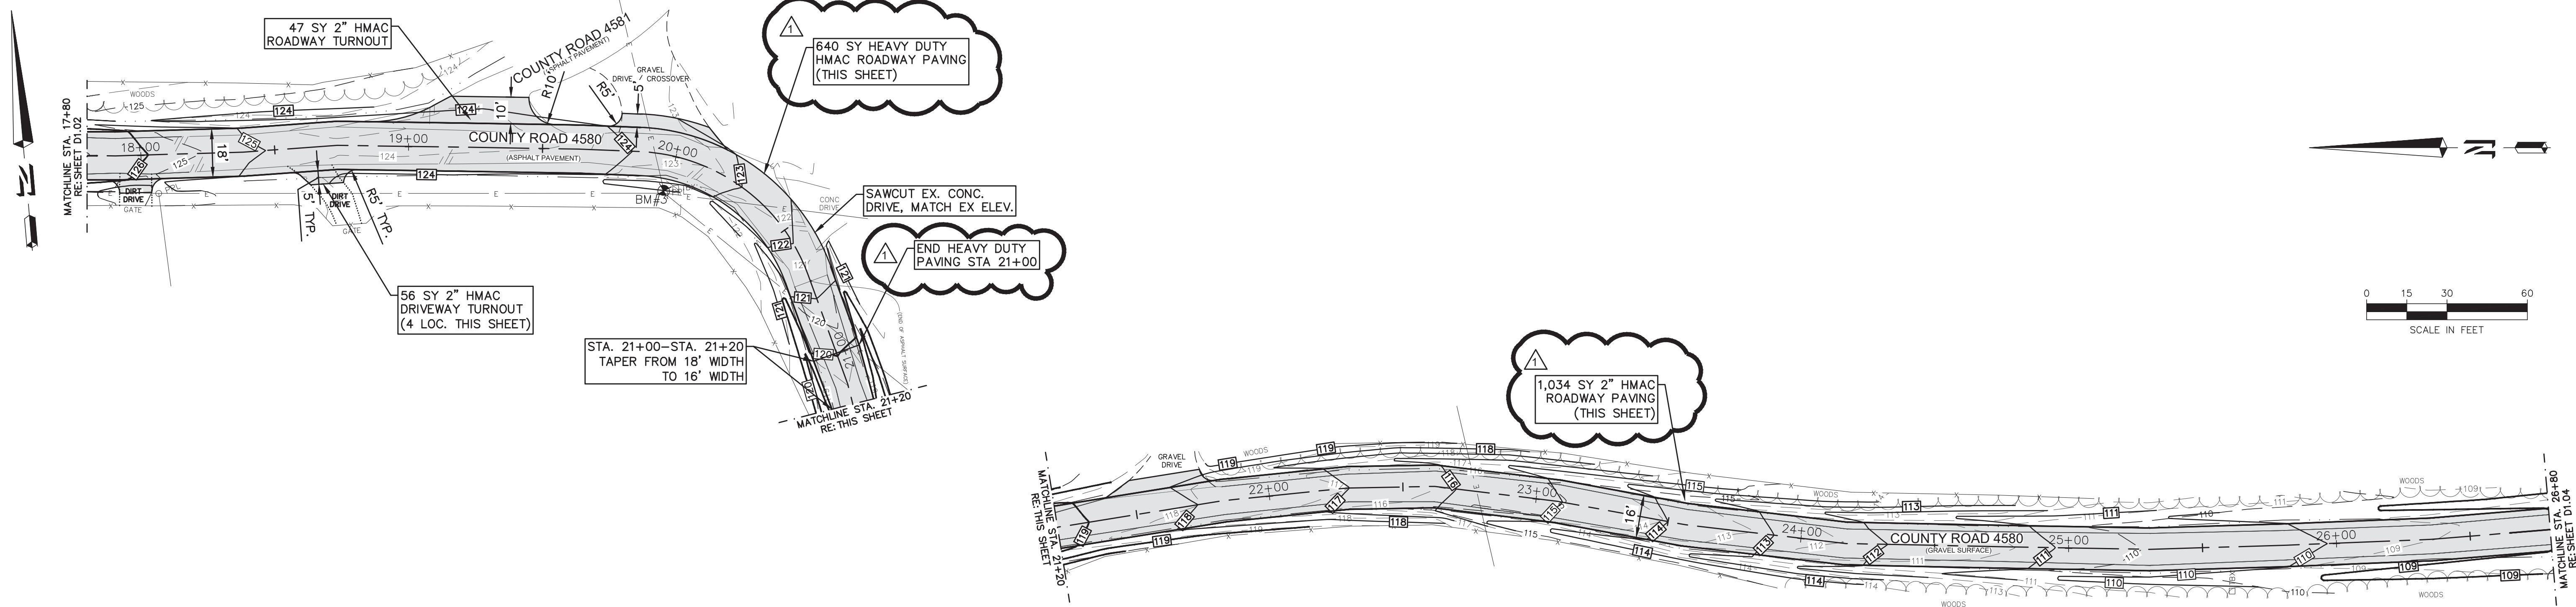

REVISIONS

DATE	REVISIONS
12/17/25	CHANGE ORDER #2

DRAWN BY: SNF

APPROVED BY: NMH

ISSUED: 4/25/25

T.B.P.E.L.S. FIRM NO. F-413
T.B.P.E.L.S. FIRM NO. 981-351
T.B.P.E.L.S. FIRM NO. 101-10800
T.B.P.E.L.S. FIRM NO. 101-10801

© 2025 ALL RIGHTS RESERVED BY GOODWIN-LASTER, INC. UNAUTHORIZED USE OR REPRODUCTION IS PROHIBITED WITHOUT WRITTEN CONSENT FROM GOODWIN-LASTER, INC.

1609 S. CHESTNUT ST. STE. 100 • BRYAN, TEXAS 77803 • (817) 776-9700
4027 CROSS PARK DR. STE. 100 • BRYAN, TEXAS 77803 • (817) 776-9700
455 RICE ROAD STE. 107 • TYLER, TEXAS 75701 • (936) 581-5600

1420025.2.DWG

GLS

ARCHITECTURE • ENGINEERING • INTERIORS
LANDSCAPE • SURVEYING

1609 S. CHESTNUT ST. STE. 100 • BRYAN, TEXAS 77803 • (817) 776-9700
4027 CROSS PARK DR. STE. 100 • BRYAN, TEXAS 77803 • (817) 776-9700
455 RICE ROAD STE. 107 • TYLER, TEXAS 75701 • (936) 581-5600

STATE OF TEXAS

NICHOLAS M. HOELSCHER

108646

PROFESSIONAL ENGINEER

12/17/2025

GLO-CDBG MIT PROGRAM

STREET & DRAINAGE IMPROVEMENTS





TYLER COUNTY, TEXAS

CR 4580 PLAN & PROFILE

CONTRACT NO. 203076

SHEET NO.

D1.03

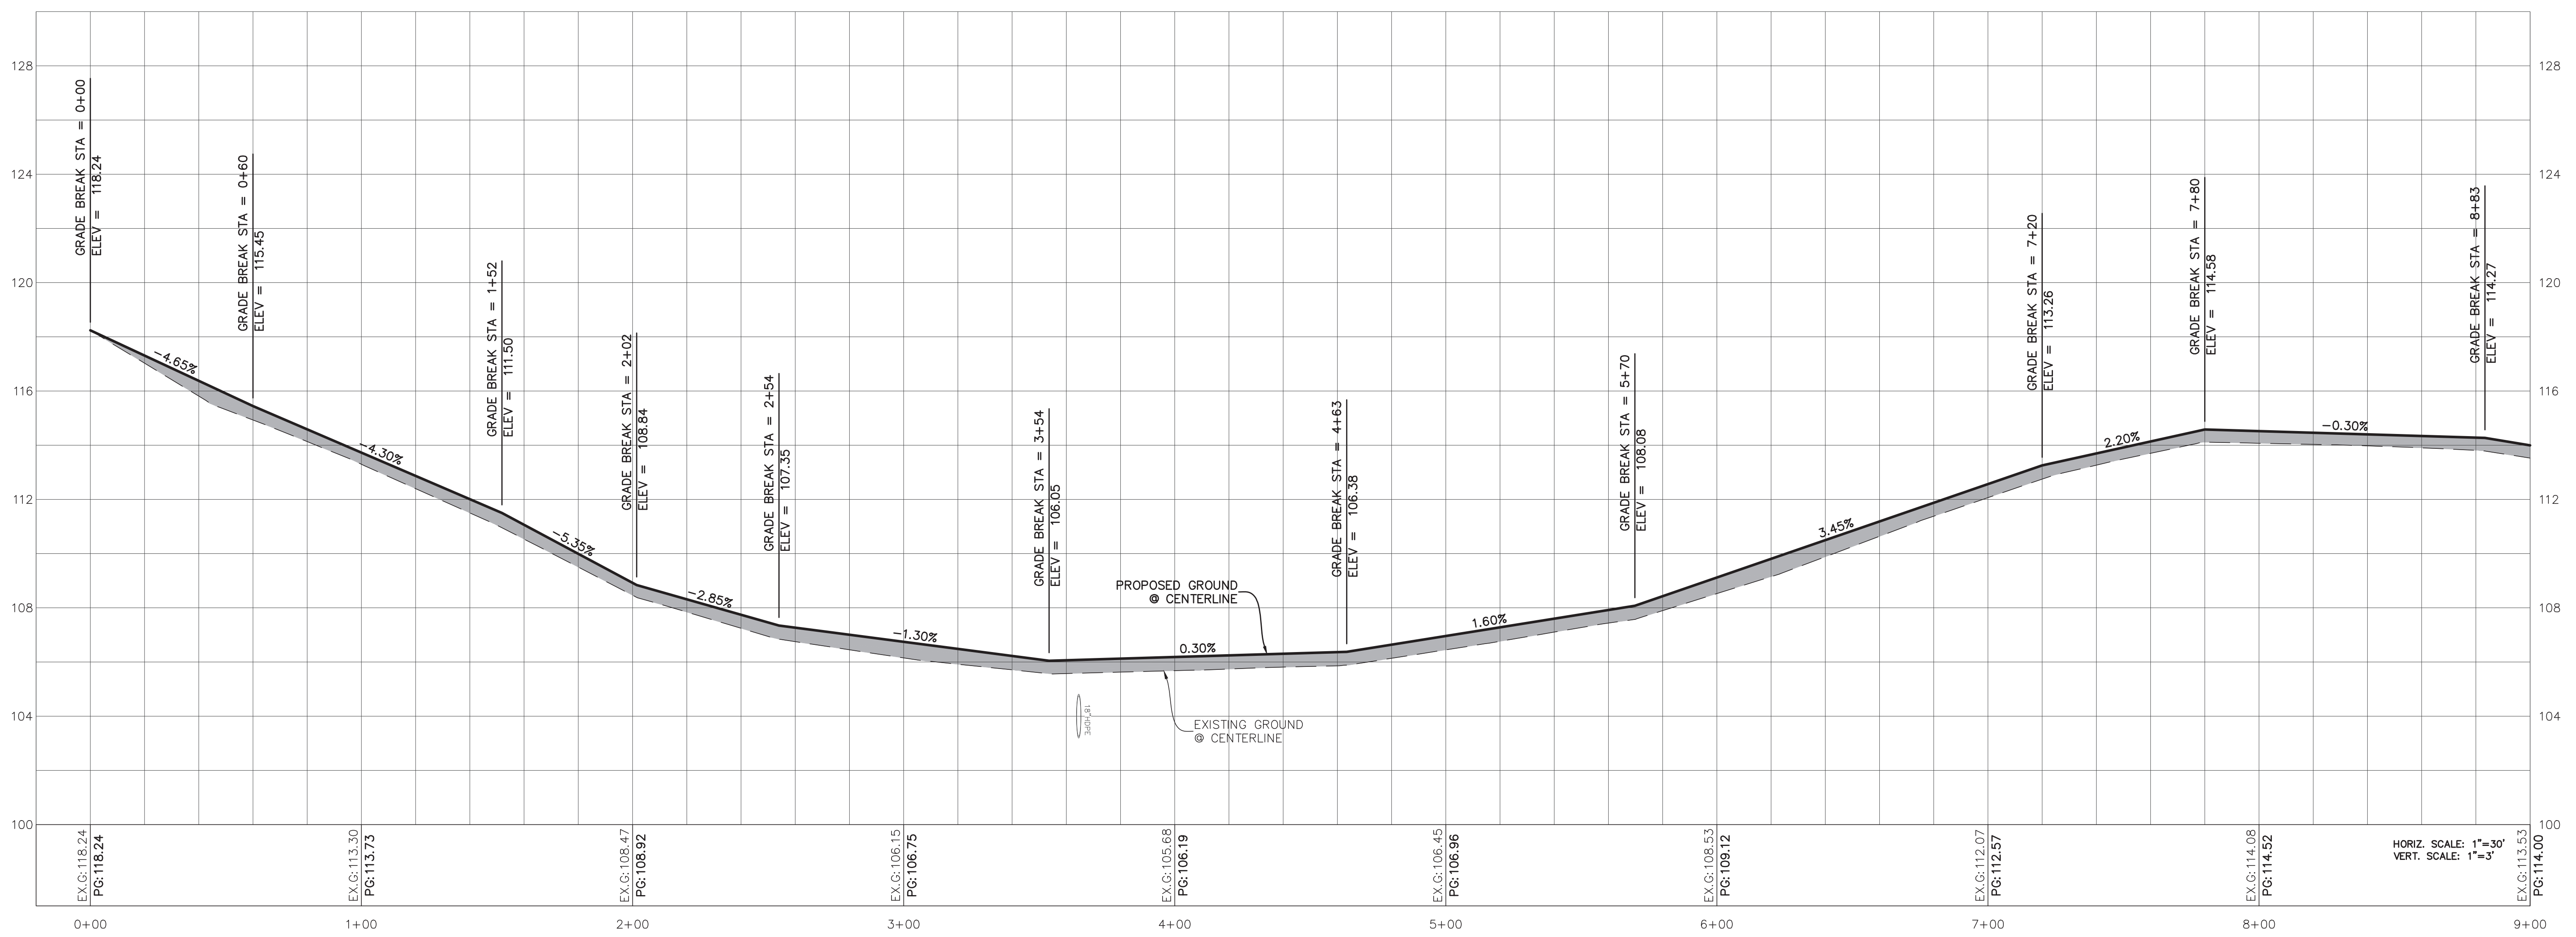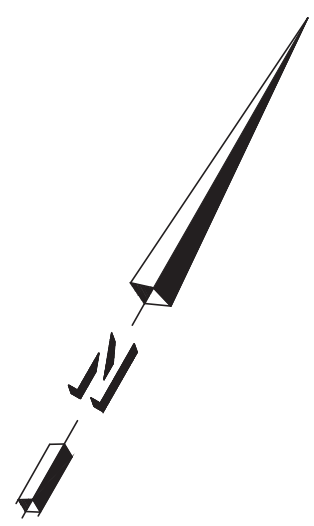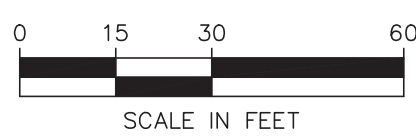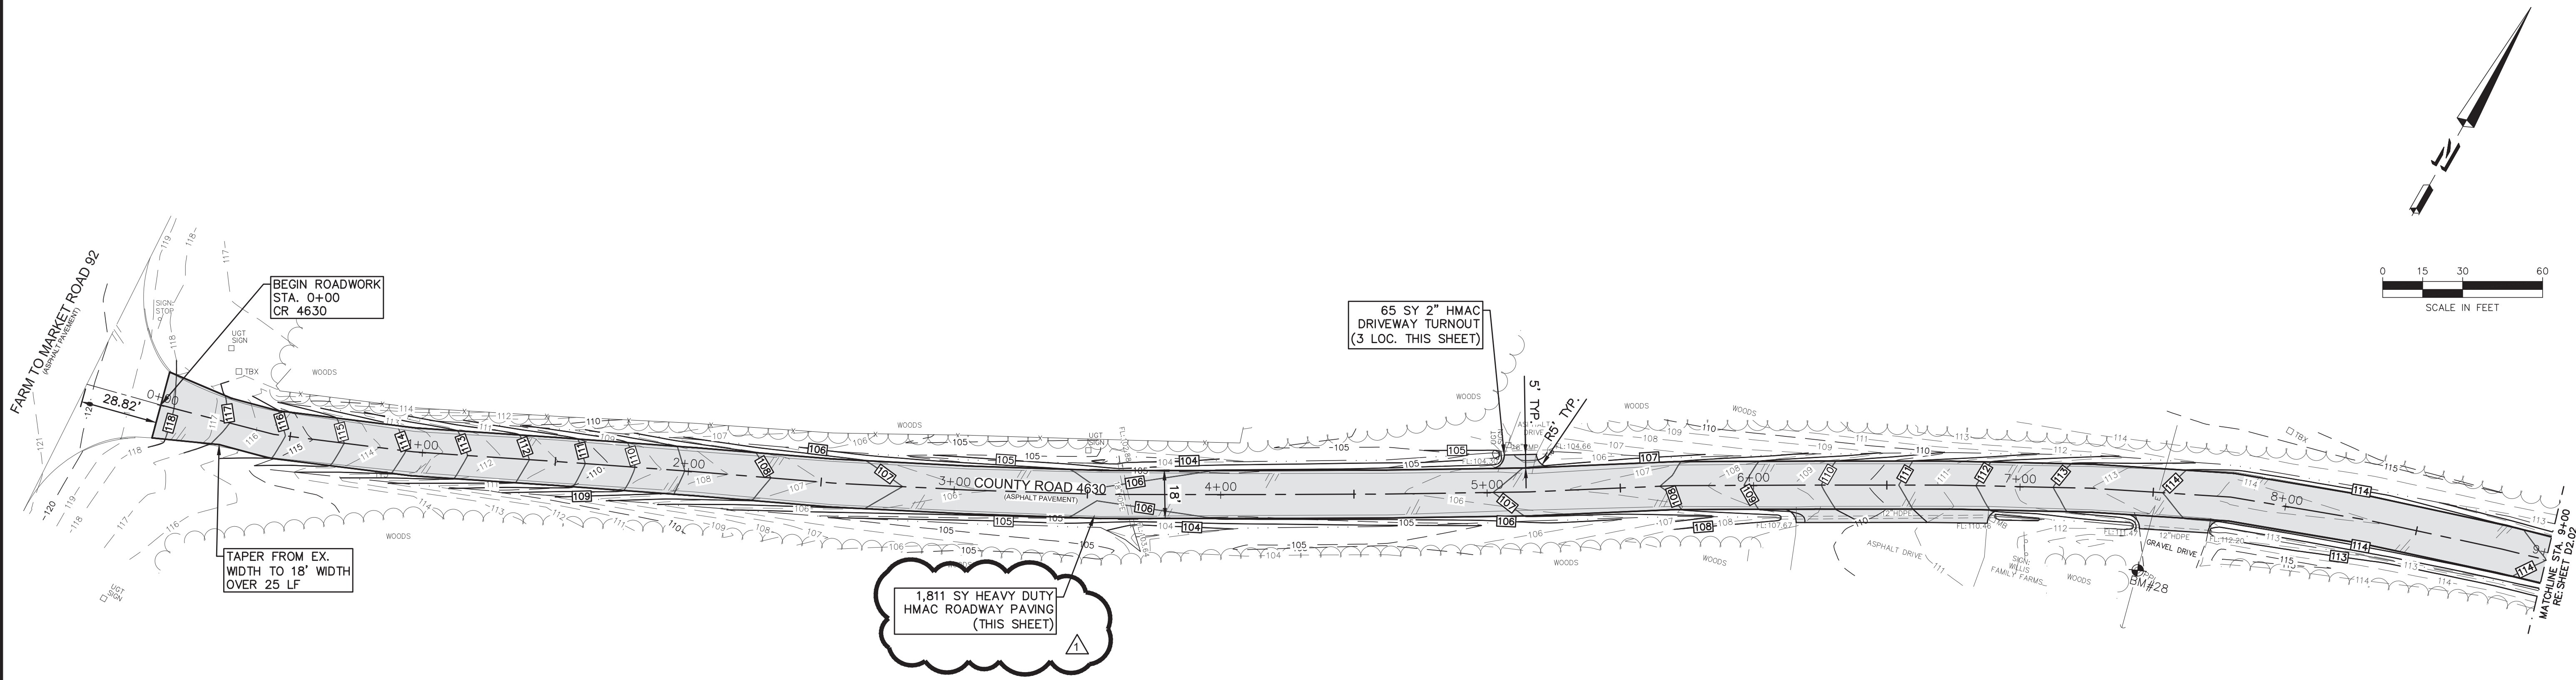

DATE	REVISIONS
12/17/25	CHANGE ORDER #2

DRAWN BY	APP'D BY	ISSUED
SNF	NMH	4/25/25

T.B.P.E.L.S. FIRM NO. F-413
T.B.P.E.L.S. FIRM NO. 98-381
T.B.P.E.L.S. FIRM NO. 101-10800
T.B.P.E.L.S. FIRM NO. 101-10801

© 2025 ALL RIGHTS RESERVED BY GOODWIN-LASTER, INC. UNAUTHORIZED USE OR REPRODUCTION IS PROHIBITED WITHOUT WRITTEN CONSENT FROM GOODWIN-LASTER, INC.

1609 S. CHESTNUT ST. STE. 100 • BRYAN, TEXAS 77801 • (979) 776-4900
4077 CROSS PARK DR. STE. 100 • BRYAN, TEXAS 77803 • (979) 776-9700
455 RICE ROAD STE. 107 • TYLER, TEXAS 75701 • (903) 551-5600



GLS
ARCHITECTURE • ENGINEERING • INTERIORS
LANDSCAPE SURVEYING

STATE OF TEXAS
NICHOLAS M. HOELSCHER
108646
LICENSED PROFESSIONAL ENGINEER
12/17/2025

GLO-CDBG MIT PROGRAM
STREET & DRAINAGE IMPROVEMENTS
TYLER COUNTY, TEXAS
CR 4630 PLAN & PROFILE

CONTRACT NO. 203076
SHEET NO.

D2.01

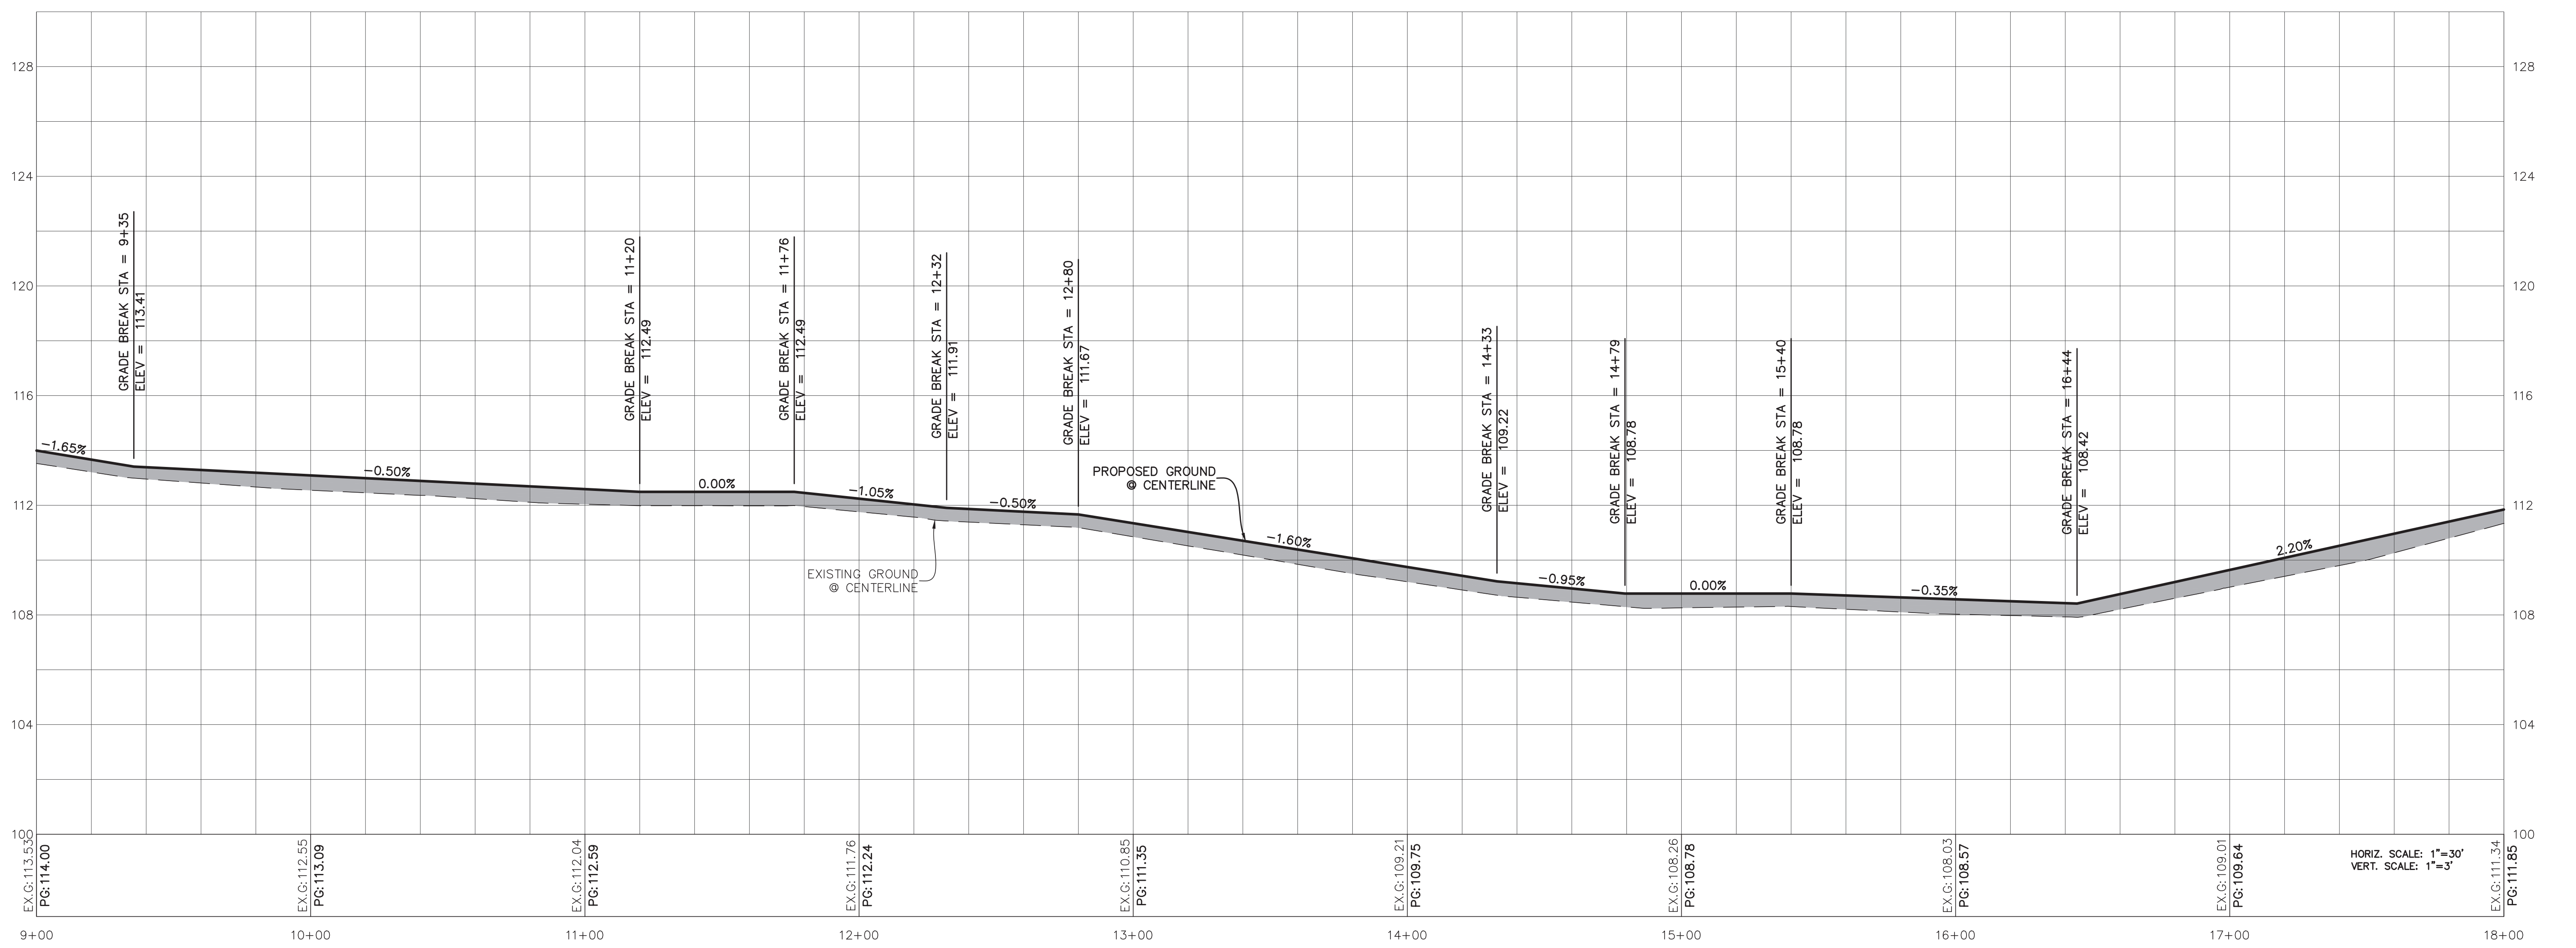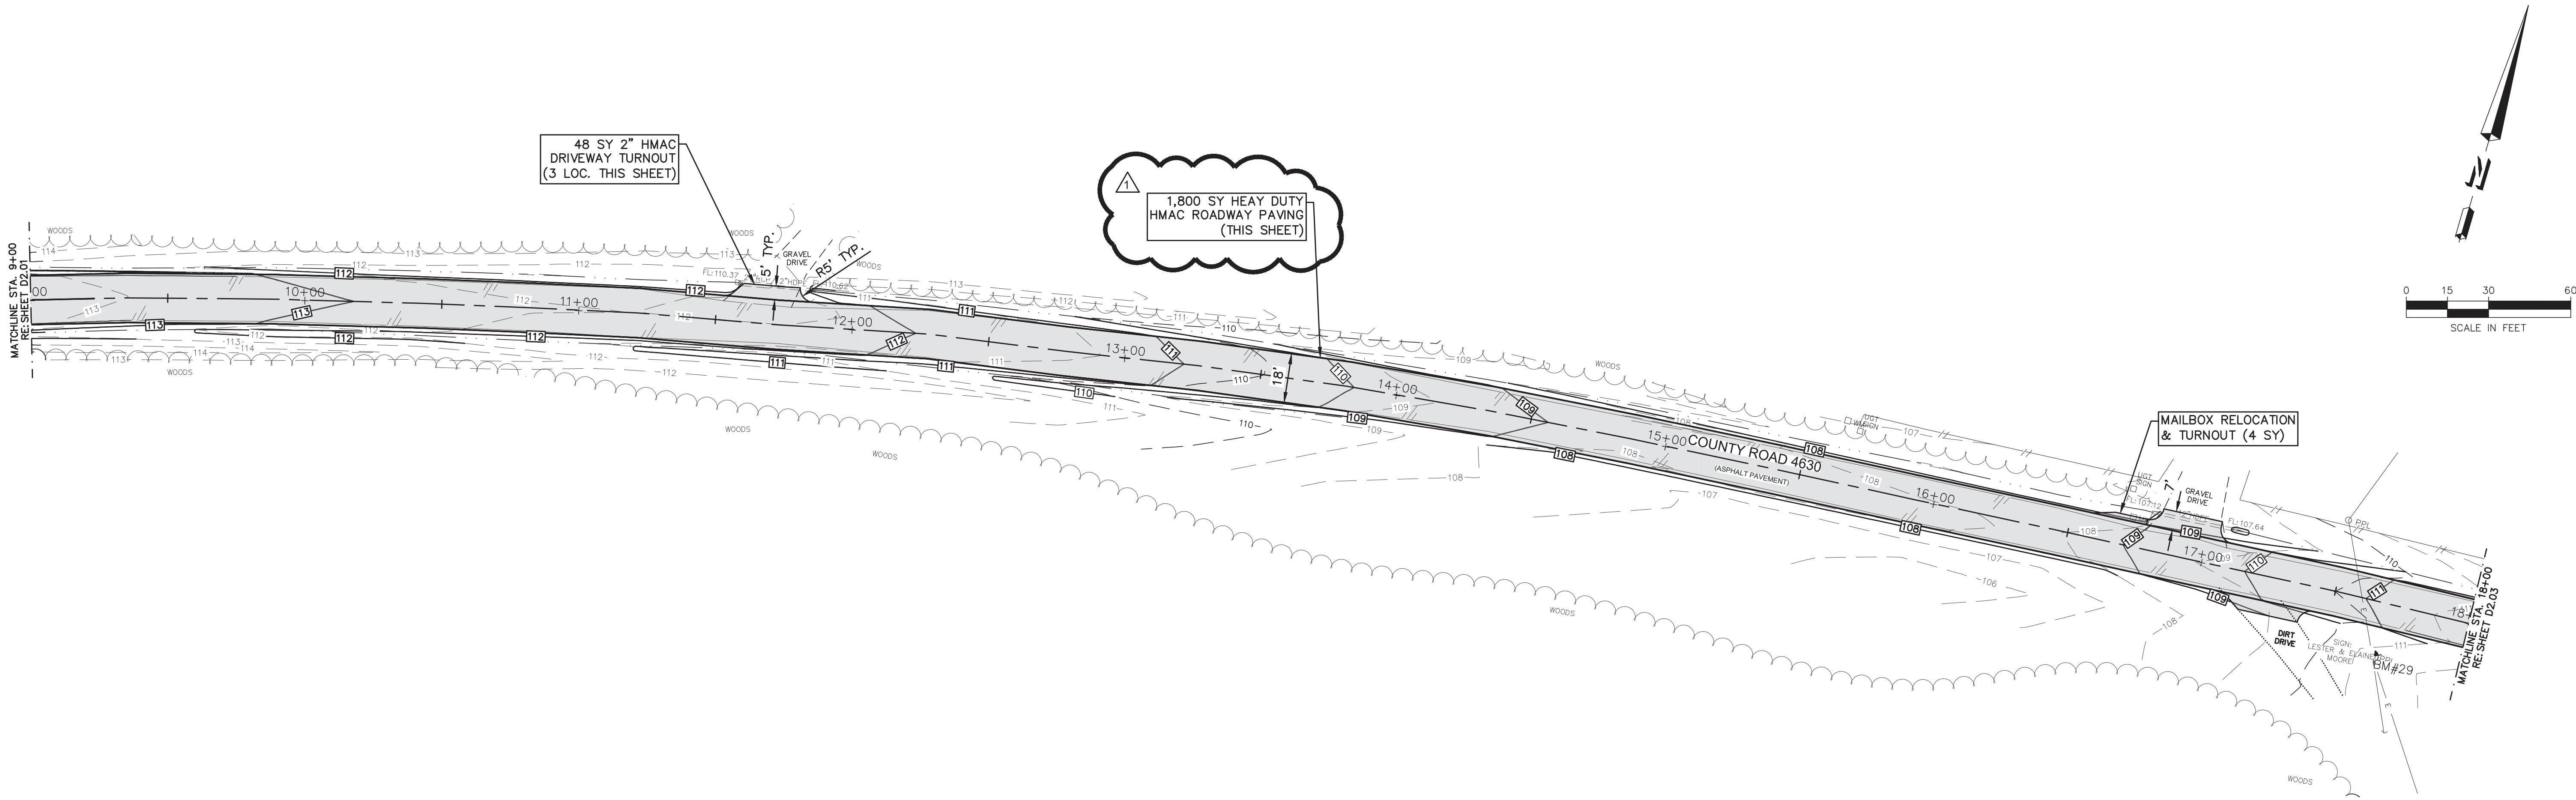

REVISIONS	
DATE	CHANGE ORDER #2
12/17/24	

DRAWN BY:	APPR'D BY:	ISSUED:
SNF	NMH	4/25/25

T.B.P.E.L.S. FIRM NO. F-413
T.B.P.E.L.S. FIRM NO. 98-381
T.B.P.E.L.S. FIRM NO. 101-10800
T.B.P.E.L.S. FIRM NO. 101-10801

©2025 ALL RIGHTS RESERVED BY
GOODWIN-LASTER, INC.
UNAUTHORIZED USE OR
REPRODUCTION IS PROHIBITED
WITHOUT WRITTEN CONSENT FROM
GOODWIN-LASTER, INC.

GLS
ARCHITECTURE • ENGINEERING • INTERIORS
LANDSCAPE • SURVEYING

1609 S. CHESTNUT ST. STE. 100 • BRYAN, TEXAS 77801 • (836) 837-4900
4027 CROSS PARK DR. STE. 100 • BRYAN, TEXAS 77803 • (836) 778-9700
455 RICE ROAD STE. 107 • TYLER, TEXAS 75701 • (936) 517-5600



STATE OF TEXAS
NICHOLAS M. HOELSCHER
108646
LICENSED PROFESSIONAL ENGINEER
12/17/2025

GLO-CDBG MIT PROGRAM
STREET & DRAINAGE IMPROVEMENTS
TYLER COUNTY, TEXAS
CR 4630 PLAN & PROFILE

CONTRACT NO.
203076

SHEET NO.

D2.02

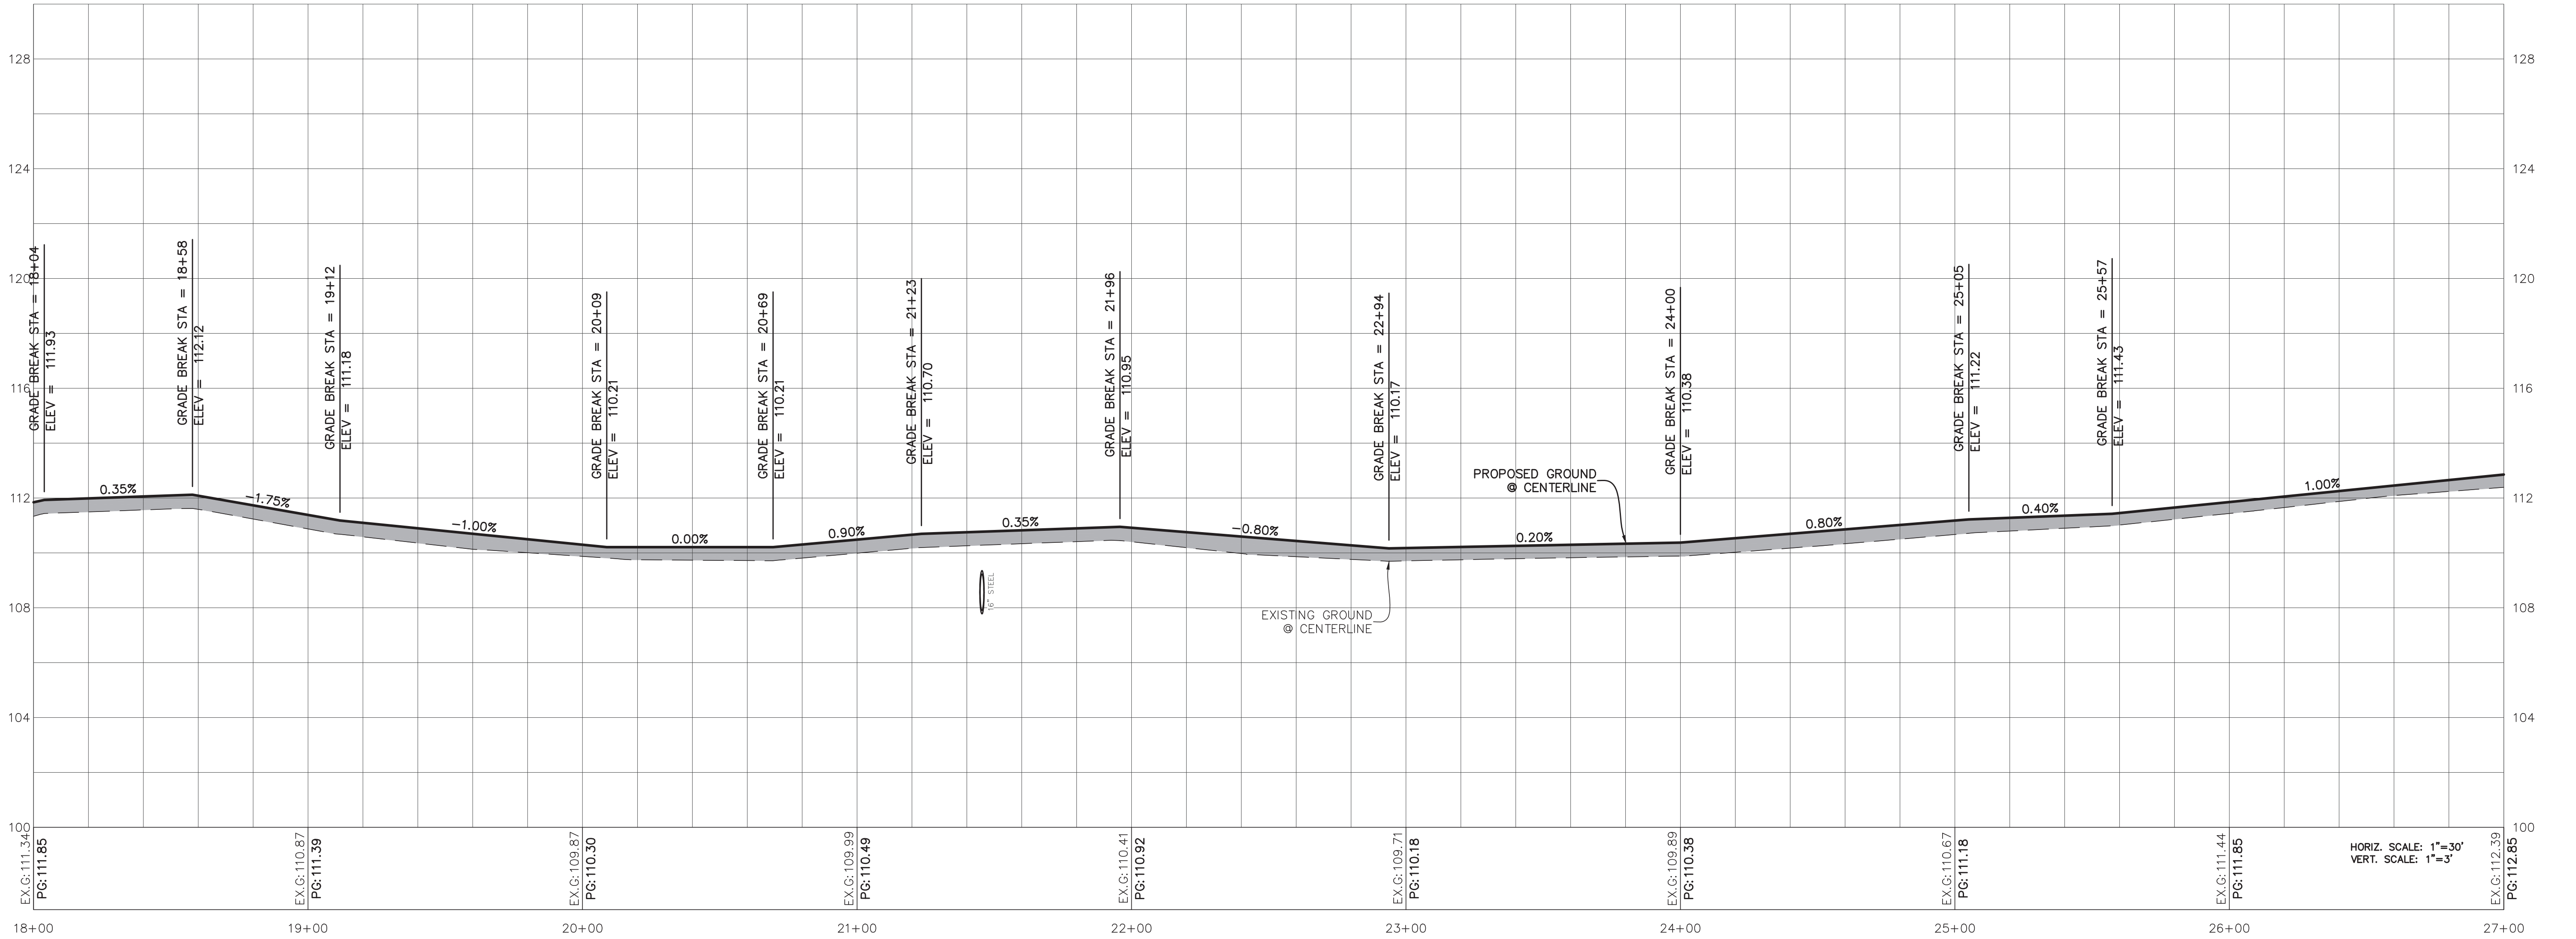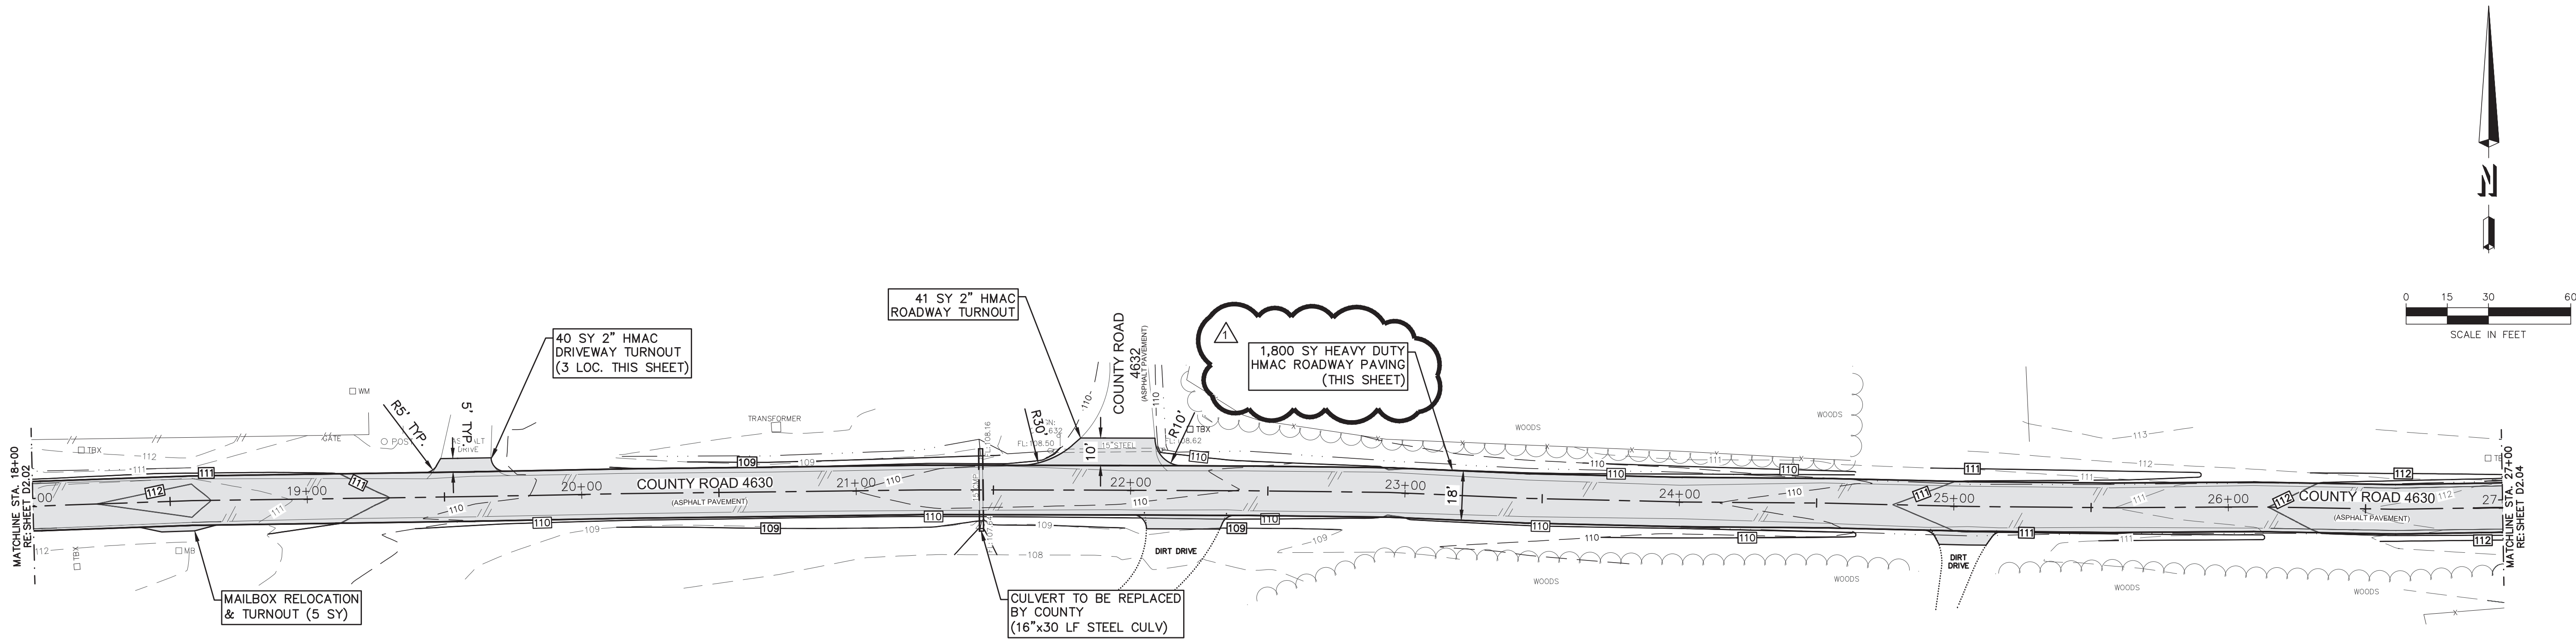


DATE	REVISIONS
12/17/25	CHANGE ORDER #2
1	

DRAWN BY: SNF	APPR'D BY: NMH	ISSUED: 4/25/25
T.B.P.E.L.S FIRM NO. F-413	T.B.P.E.L.S FIRM NO. 98-381	T.B.P.E.L.S FIRM NO. 101-10800
T.B.P.E.L.S FIRM NO. 101-10800	T.B.P.E.L.S FIRM NO. 101-10801	T.B.P.E.L.S FIRM NO. 101-10801

© 2025 ALL RIGHTS RESERVED BY GOODWIN-LASTER, INC. UNAUTHORIZED USE OR REPRODUCTION IS PROHIBITED WITHOUT WRITTEN CONSENT FROM GOODWIN-LASTER, INC.

GLS
ARCHITECTURE ENGINEERING INTERIORS
LANDSCAPE SURVEYING


1609 S. CHESTNUT ST. STE. 100 • BRYAN, TEXAS 77801 • (836) 837-4900
4027 CROSS PARK DR. STE. 100 • BRYAN, TEXAS 77803 • (836) 776-9700
455 RICE ROAD STE. 107 • TYLER, TEXAS 75701 • (936) 551-5600

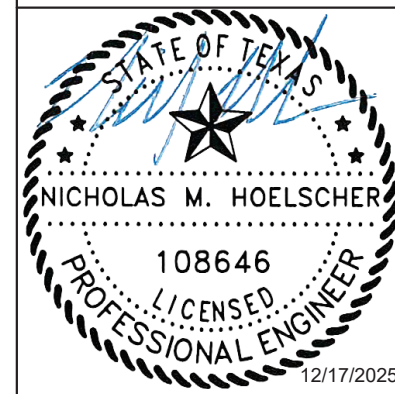

GLO-CDBG MIT PROGRAM
STREET & DRAINAGE IMPROVEMENTS
TYLER COUNTY, TEXAS
CR 4630 PLAN & PROFILE

CONTRACT NO. 203076
SHEET NO.

D2.03

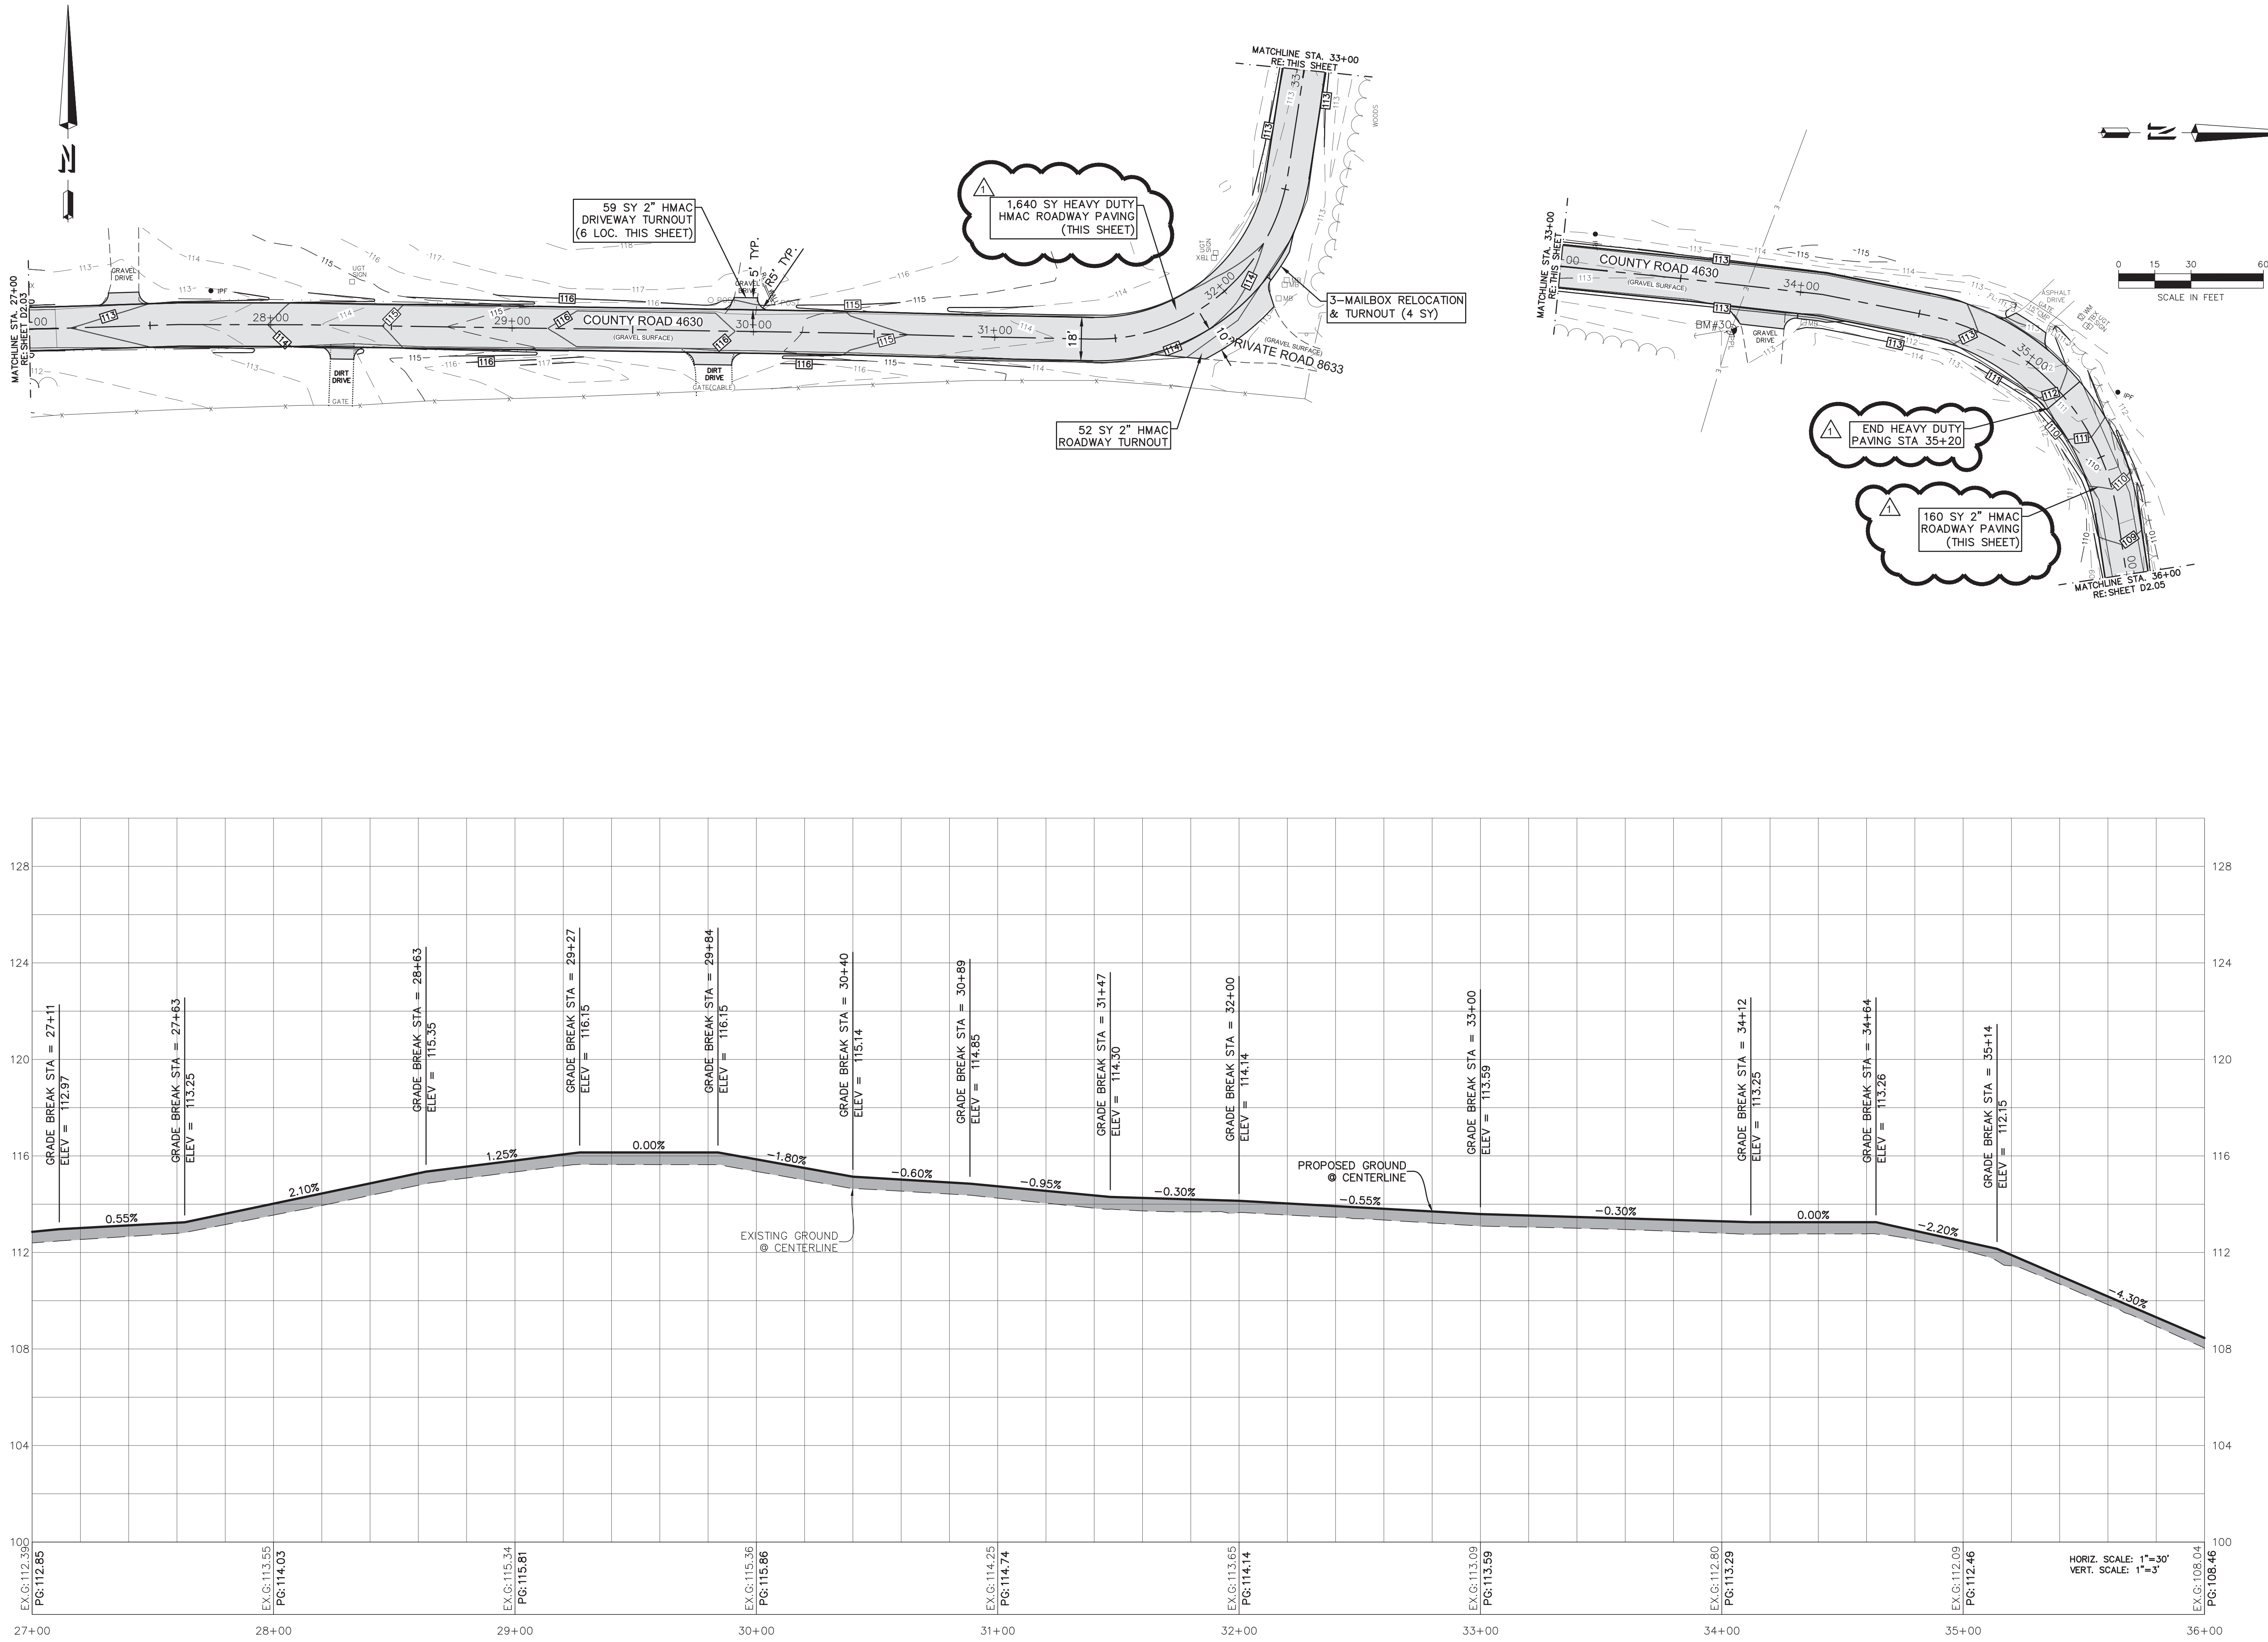

REVISIONS

DATE	REVISIONS
12/17/25	CHANGE ORDER #2

DRAWN BY: SNF

APPROVED BY: NMH

ISSUED: 4/25/25

T.B.P.E.L.S. FIRM NO. F-413

T.B.P.E.L.S. FIRM NO. 98-381

T.B.P.E.L.S. FIRM NO. 101-10800

T.B.P.E.L.S. FIRM NO. 101-10801

© 2025 ALL RIGHTS RESERVED BY GOODWIN-LASTER, INC. UNAUTHORIZED USE OR REPRODUCTION IS PROHIBITED WITHOUT WRITTEN CONSENT FROM GOODWIN-LASTER, INC.

1609 S. CHESTNUT ST. STE. 100 • BRYAN, TEXAS 77803 • (836) 837-4900

4027 CROSS PARK DR. STE. 100 • BRYAN, TEXAS 77803 • (836) 837-4900

455 RICE ROAD STE. 107 • TYLER, TEXAS 75701 • (936) 581-5600

GLS

ARCHITECTURE • ENGINEERING • INTERIORS

LANDSCAPE SURVEYING

STATE OF TEXAS

NICHOLAS M. HOELSCHER

108646

PROFESSIONAL ENGINEER

12/17/2025

GLO-CDBG MIT PROGRAM

STREET & DRAINAGE IMPROVEMENTS

TYLER COUNTY, TEXAS

CR 4630 PLAN & PROFILE

CONTRACT NO. 203076

SHEET NO.

D2.04